



1  
A-00 VIEW FROM EAST  
ABOVE ACCESS OVERPASS



2  
A-00 VIEW FROM NORTH EAST

28/09/2016 ISSUED FOR CO-ORDINATION	
No.	DATE REVISION
	(dd/mm/yy)

PROJECT TITLE  
**CARGILL  
 TERMINALS  
 SUBSTATION**  
 NORTH VANCOUVER  
 B.C.

© Copyright reserved. This plan and design is and at all times remains the exclusive property of Chernoff Thompson Architects and cannot be used without the architect's consent.  
 All dimensions on the project must be checked by the contractor.  
 This drawing must not be used for construction purposes until here counter-signed.  
 date: \_\_\_\_\_


SHEET TITLE  
**3D  
 VISUALS**

PROJECT No. 36030  
 DRAWN  
 CHECKED  
 SCALE NTS  
 DATE 28/09/16  
 PRINTED 28/09/16

REVISION No.  
**A-00**

110-1281 WEST GEORGIA, VANCOUVER, B.C. V6E 3J5  
 TELEPHONE (604) 669-9460 FAX. (604) 683-7684  
 CHERNOFF THOMPSON ARCHITECTS



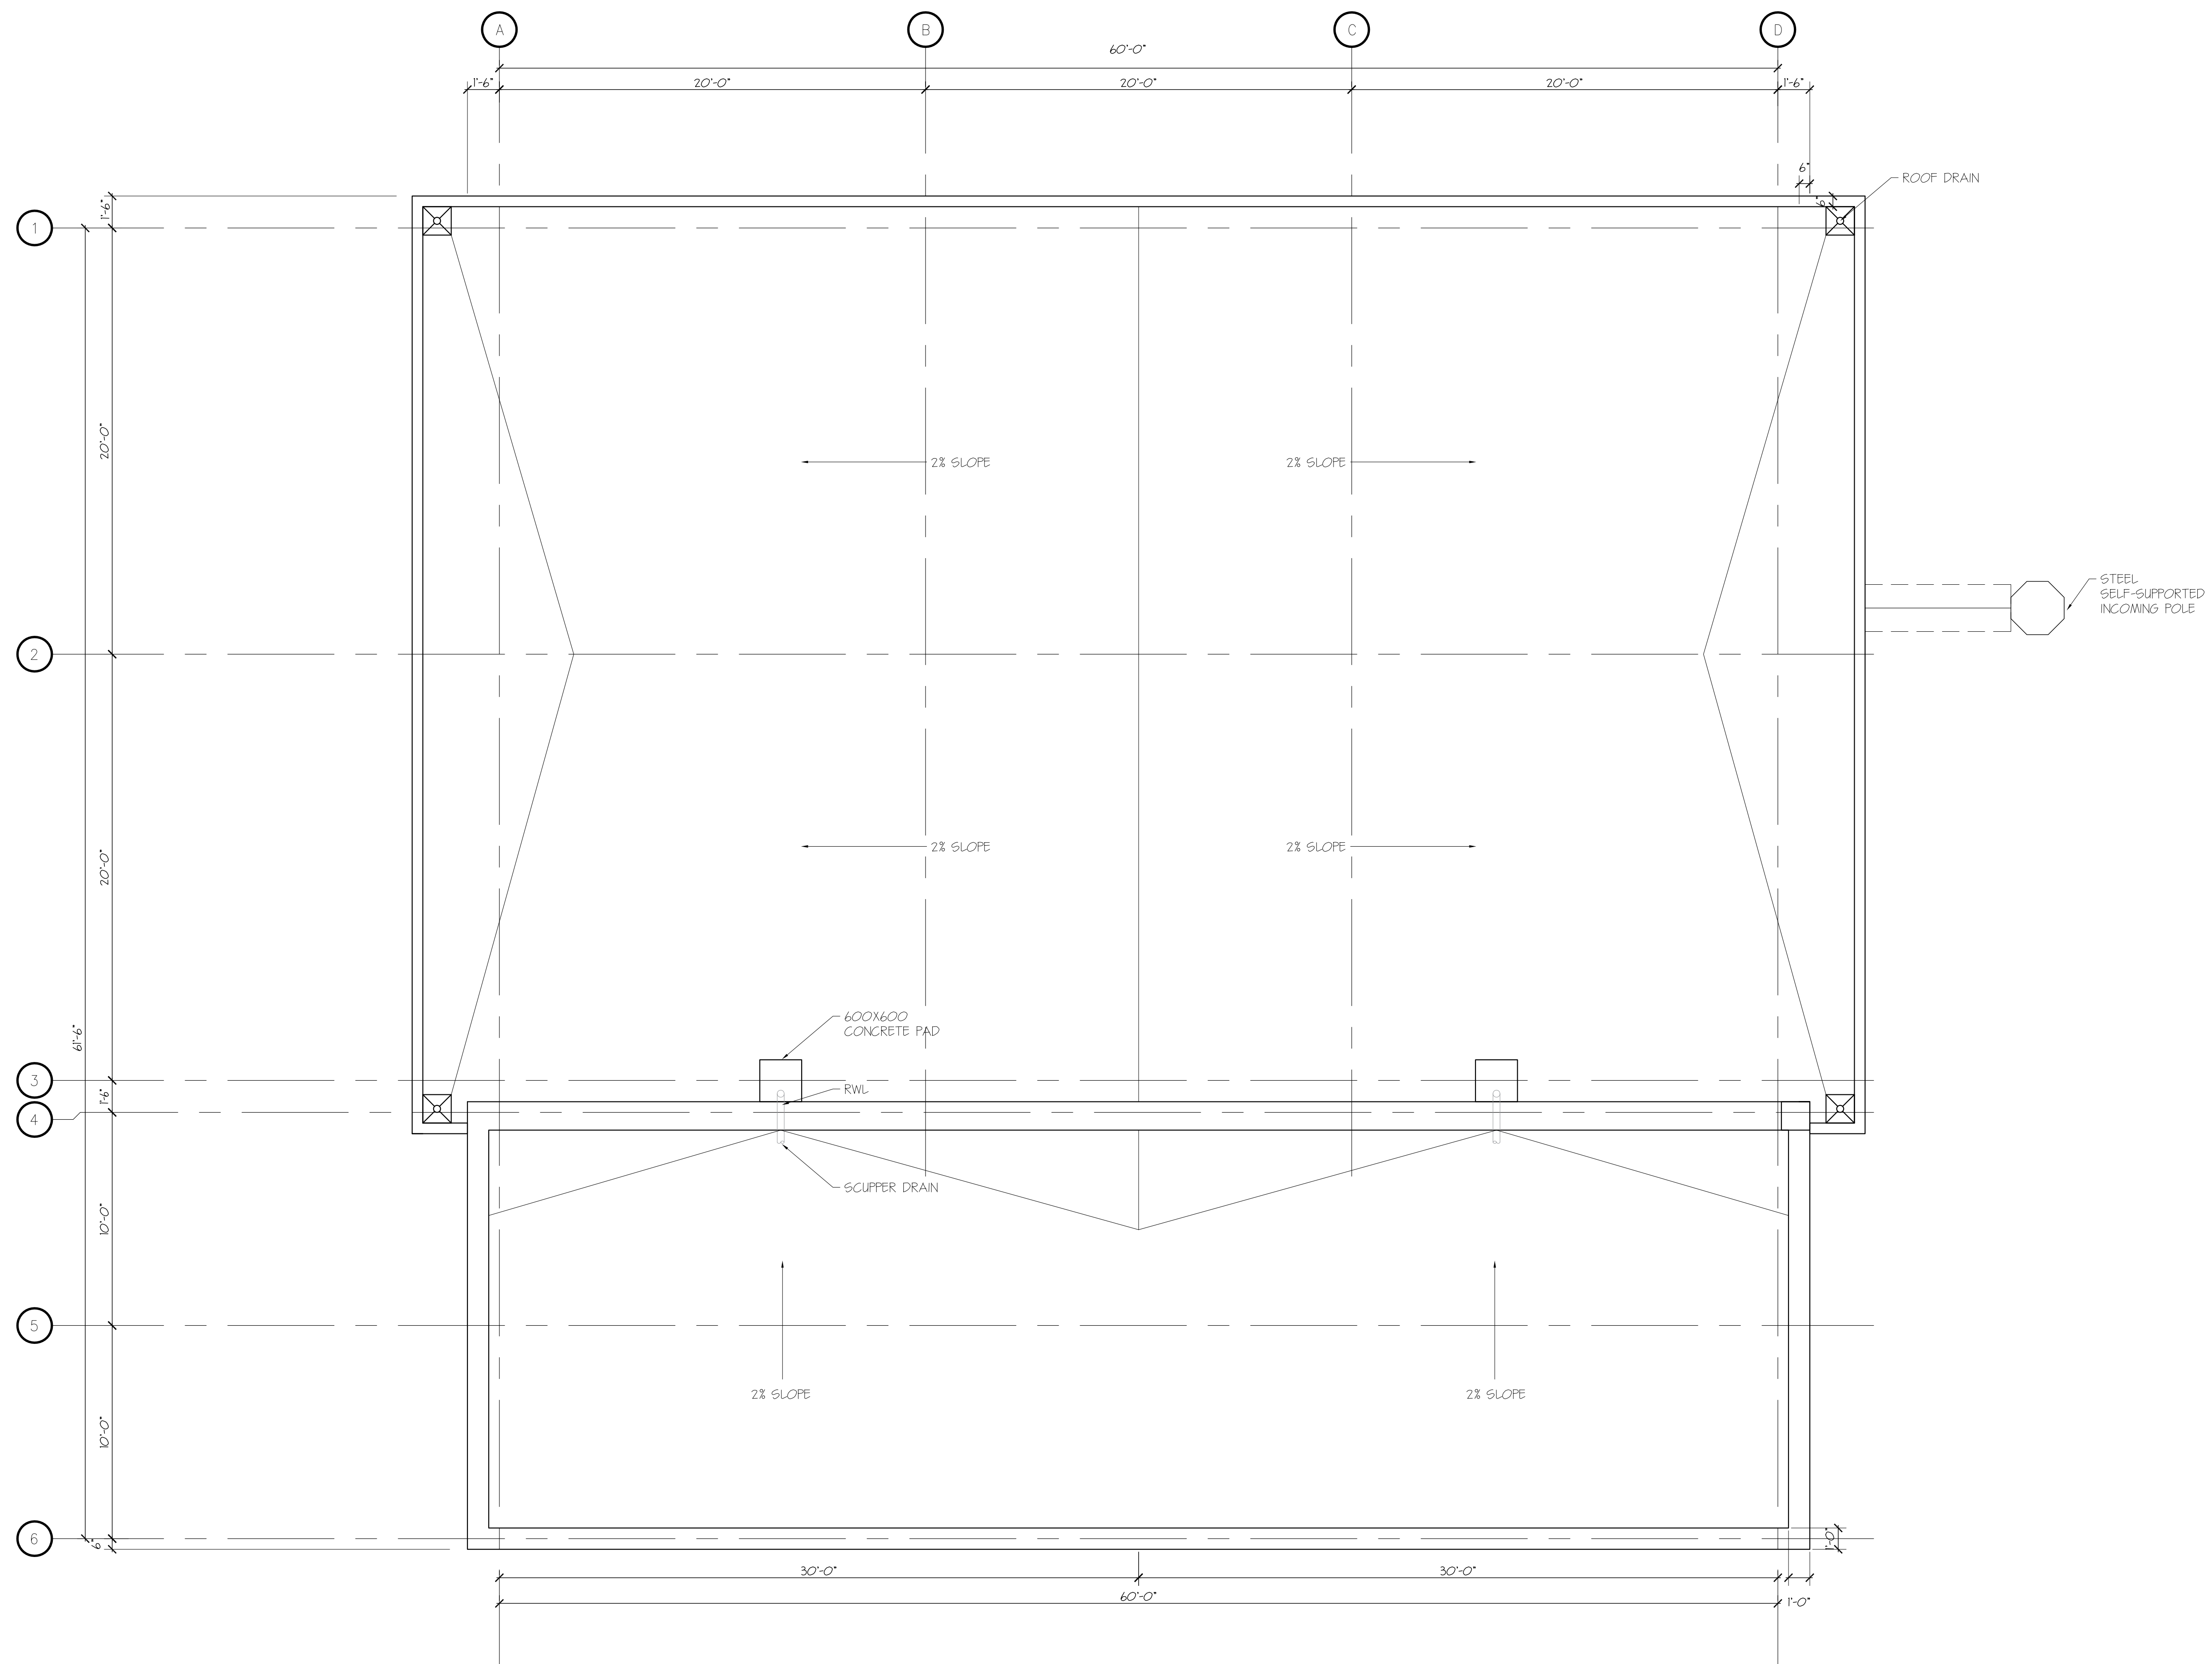

- NOTES:**
- 1.
  - 2.

1		28/09/2016	ISSUED FOR CO-ORDINATION
No.	DATE	REVISION	(dd/mm/yyyy)

PROJECT TITLE  
**CARGILL  
 TERMINALS  
 SUBSTATION**  
 NORTH VANCOUVER  
 B.C.

© Copyright reserved. This plan and design is and all times remains the exclusive property of Chernoff Thompson Architects and cannot be used without the architect's consent.  
 All dimensions on the project must be checked by the contractor.  
 This drawing must not be used for construction purposes until here counter-signed.  
 date: \_\_\_\_\_ date: \_\_\_\_\_

SHEET TITLE  
**ROOF  
 PLAN**


PROJECT No. 36030  
 DRAWN  
 CHECKED  
 SCALE  
 DATE 28/09/16  
 PRINTED 28/09/16

REVISION No.  
**A-03**

1  
 A-03 1/4"=1'-0" ROOF PLAN

110-1281 WEST GEORGIA, VANCOUVER, B.C. V6E 3J5  
 TELEPHONE (604) 669-9460 FAX. (604) 683-7684  
**CHERNOFF THOMPSON ARCHITECTS**



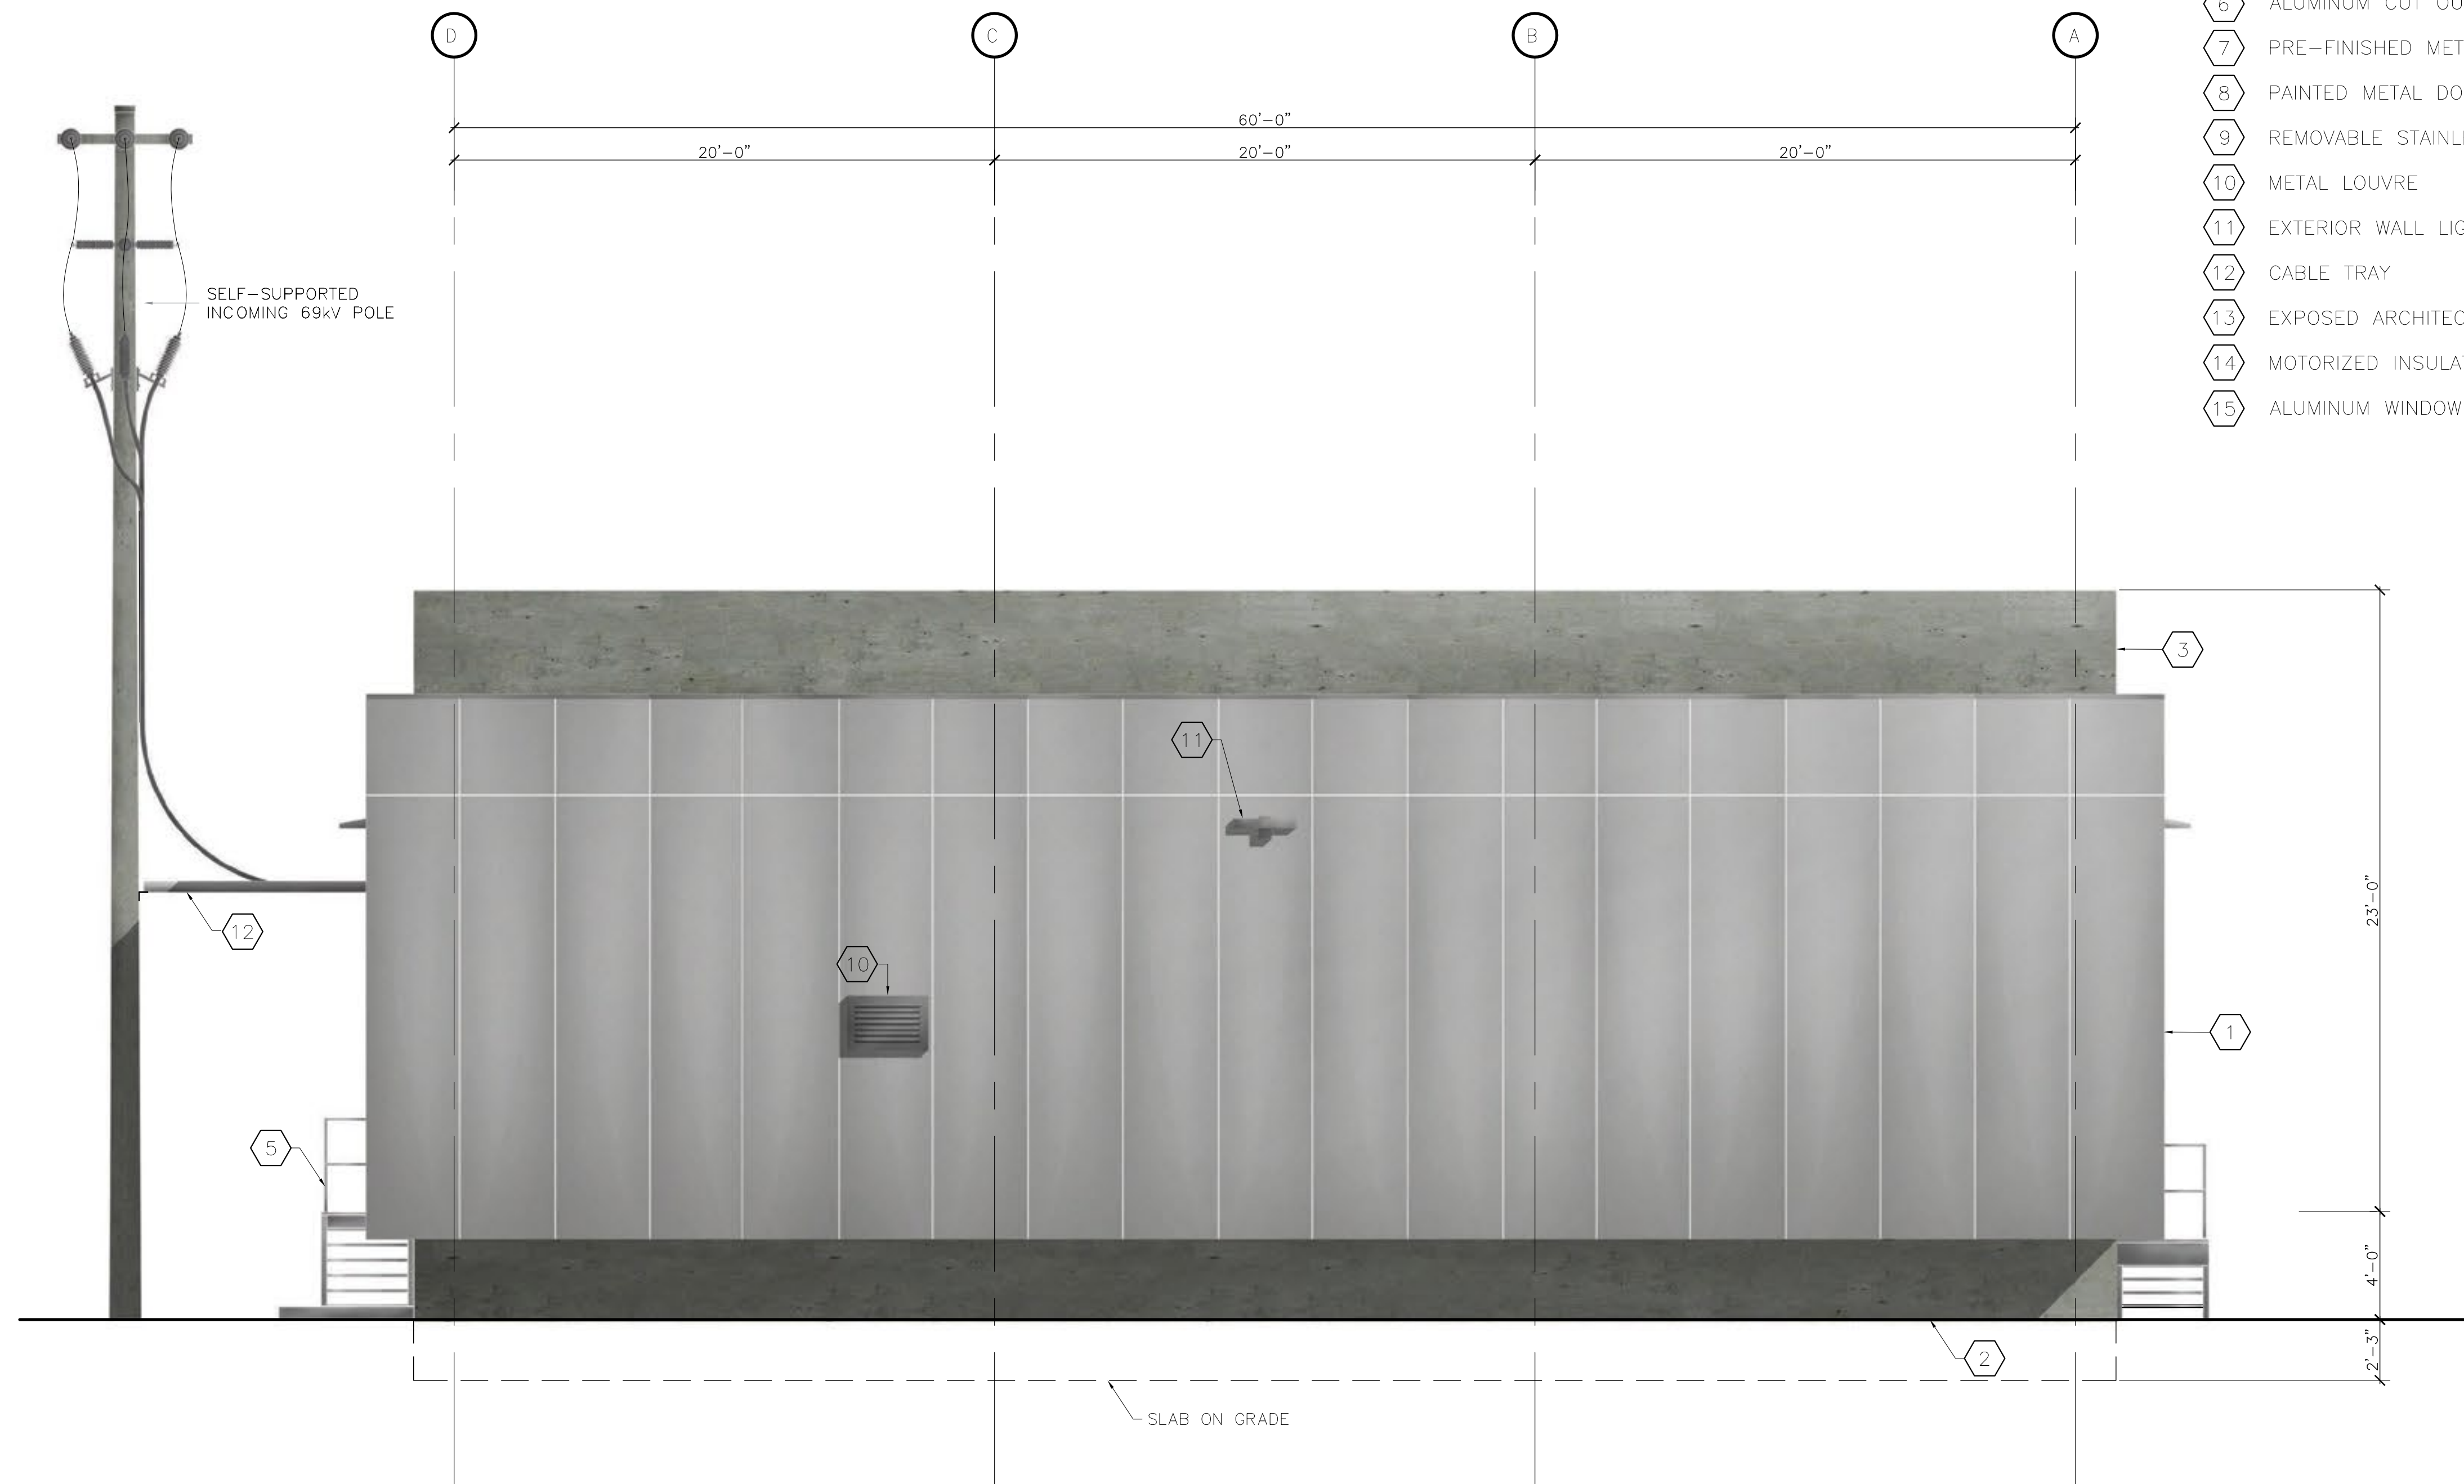

- EXTERIOR FINISHES LEDGEND
- 1 INSULATED METAL PANEL
  - 2 EXPOSED ARCHITECTURAL CONCRETE
  - 3 PROFILED METAL PANEL
  - 4 STAINLESS STEEL EXPANDED METAL MESH
  - 5 GALVANIZED STEEL STAIR HANDRAIL
  - 6 ALUMINUM CUT OUT GRAPHICS
  - 7 PRE-FINISHED METAL SHINGLES
  - 8 PAINTED METAL DOOR
  - 9 REMOVABLE STAINLESS STEEL MESH
  - 10 METAL LOUVRE
  - 11 EXTERIOR WALL LIGHT FIXTURE
  - 12 CABLE TRAY
  - 13 EXPOSED ARCHITECTURAL CONCRETE FRAME BEHIND
  - 14 MOTORIZED INSULATED SECTIONAL DOOR
  - 15 ALUMINUM WINDOW

28/09/2016 ISSUED FOR CO-ORDINATION

No.	DATE	REVISION
1		

PROJECT TITLE  
**CARGILL  
 TERMINALS  
 SUBSTATION**  
 NORTH VANCOUVER  
 B.C.

© Copyright reserved. This plan and design is and at all times remains the exclusive property of Chernoff Thompson Architects and cannot be used without the architects consent.  
 All dimensions on the project must be checked by the contractor.  
 This drawing must not be used for construction purposes until here countersigned.  
 cta: \_\_\_\_\_ date: \_\_\_\_\_

SHEET TITLE  
**NORTH  
 ELEVATION**

PROJECT No. 36030  
 DRAWN BT  
 CHECKED BT  
 SCALE 1/4"=1'-0"  
 DATE 28/09/16  
 PRINTED 28/09/16

REVISION No.  
**A-05**


1 NORTH ELEVATION  
 A-05 1/4"=1'-0"

110-1281 WEST GEORGIA, VANCOUVER, B.C. V6E 3J5  
 TELEPHONE (604) 669-9460 FAX. (604) 683-7684

CHERNOFF THOMPSON ARCHITECTS

EXTERIOR FINISHES LEDGEND

- 1 INSULATED METAL PANEL
- 2 EXPOSED ARCHITECTURAL CONCRETE
- 3 PROFILED METAL PANEL
- 4 STAINLESS STEEL EXPANDED METAL MESH
- 5 GALVANIZED STEEL STAIR HANDRAIL
- 6 ALUMINUM CUT OUT GRAPHICS
- 7 PRE-FINISHED METAL SHINGLES
- 8 PAINTED METAL DOOR
- 9 REMOVABLE STAINLESS STEEL MESH
- 10 METAL LOUVRE
- 11 EXTERIOR WALL LIGHT FIXTURE
- 12 CABLE TRAY
- 13 EXPOSED ARCHITECTURAL CONCRETE FRAME BEHIND
- 14 MOTORIZED INSULATED SECTIONAL DOOR
- 15 ALUMINUM WINDOW

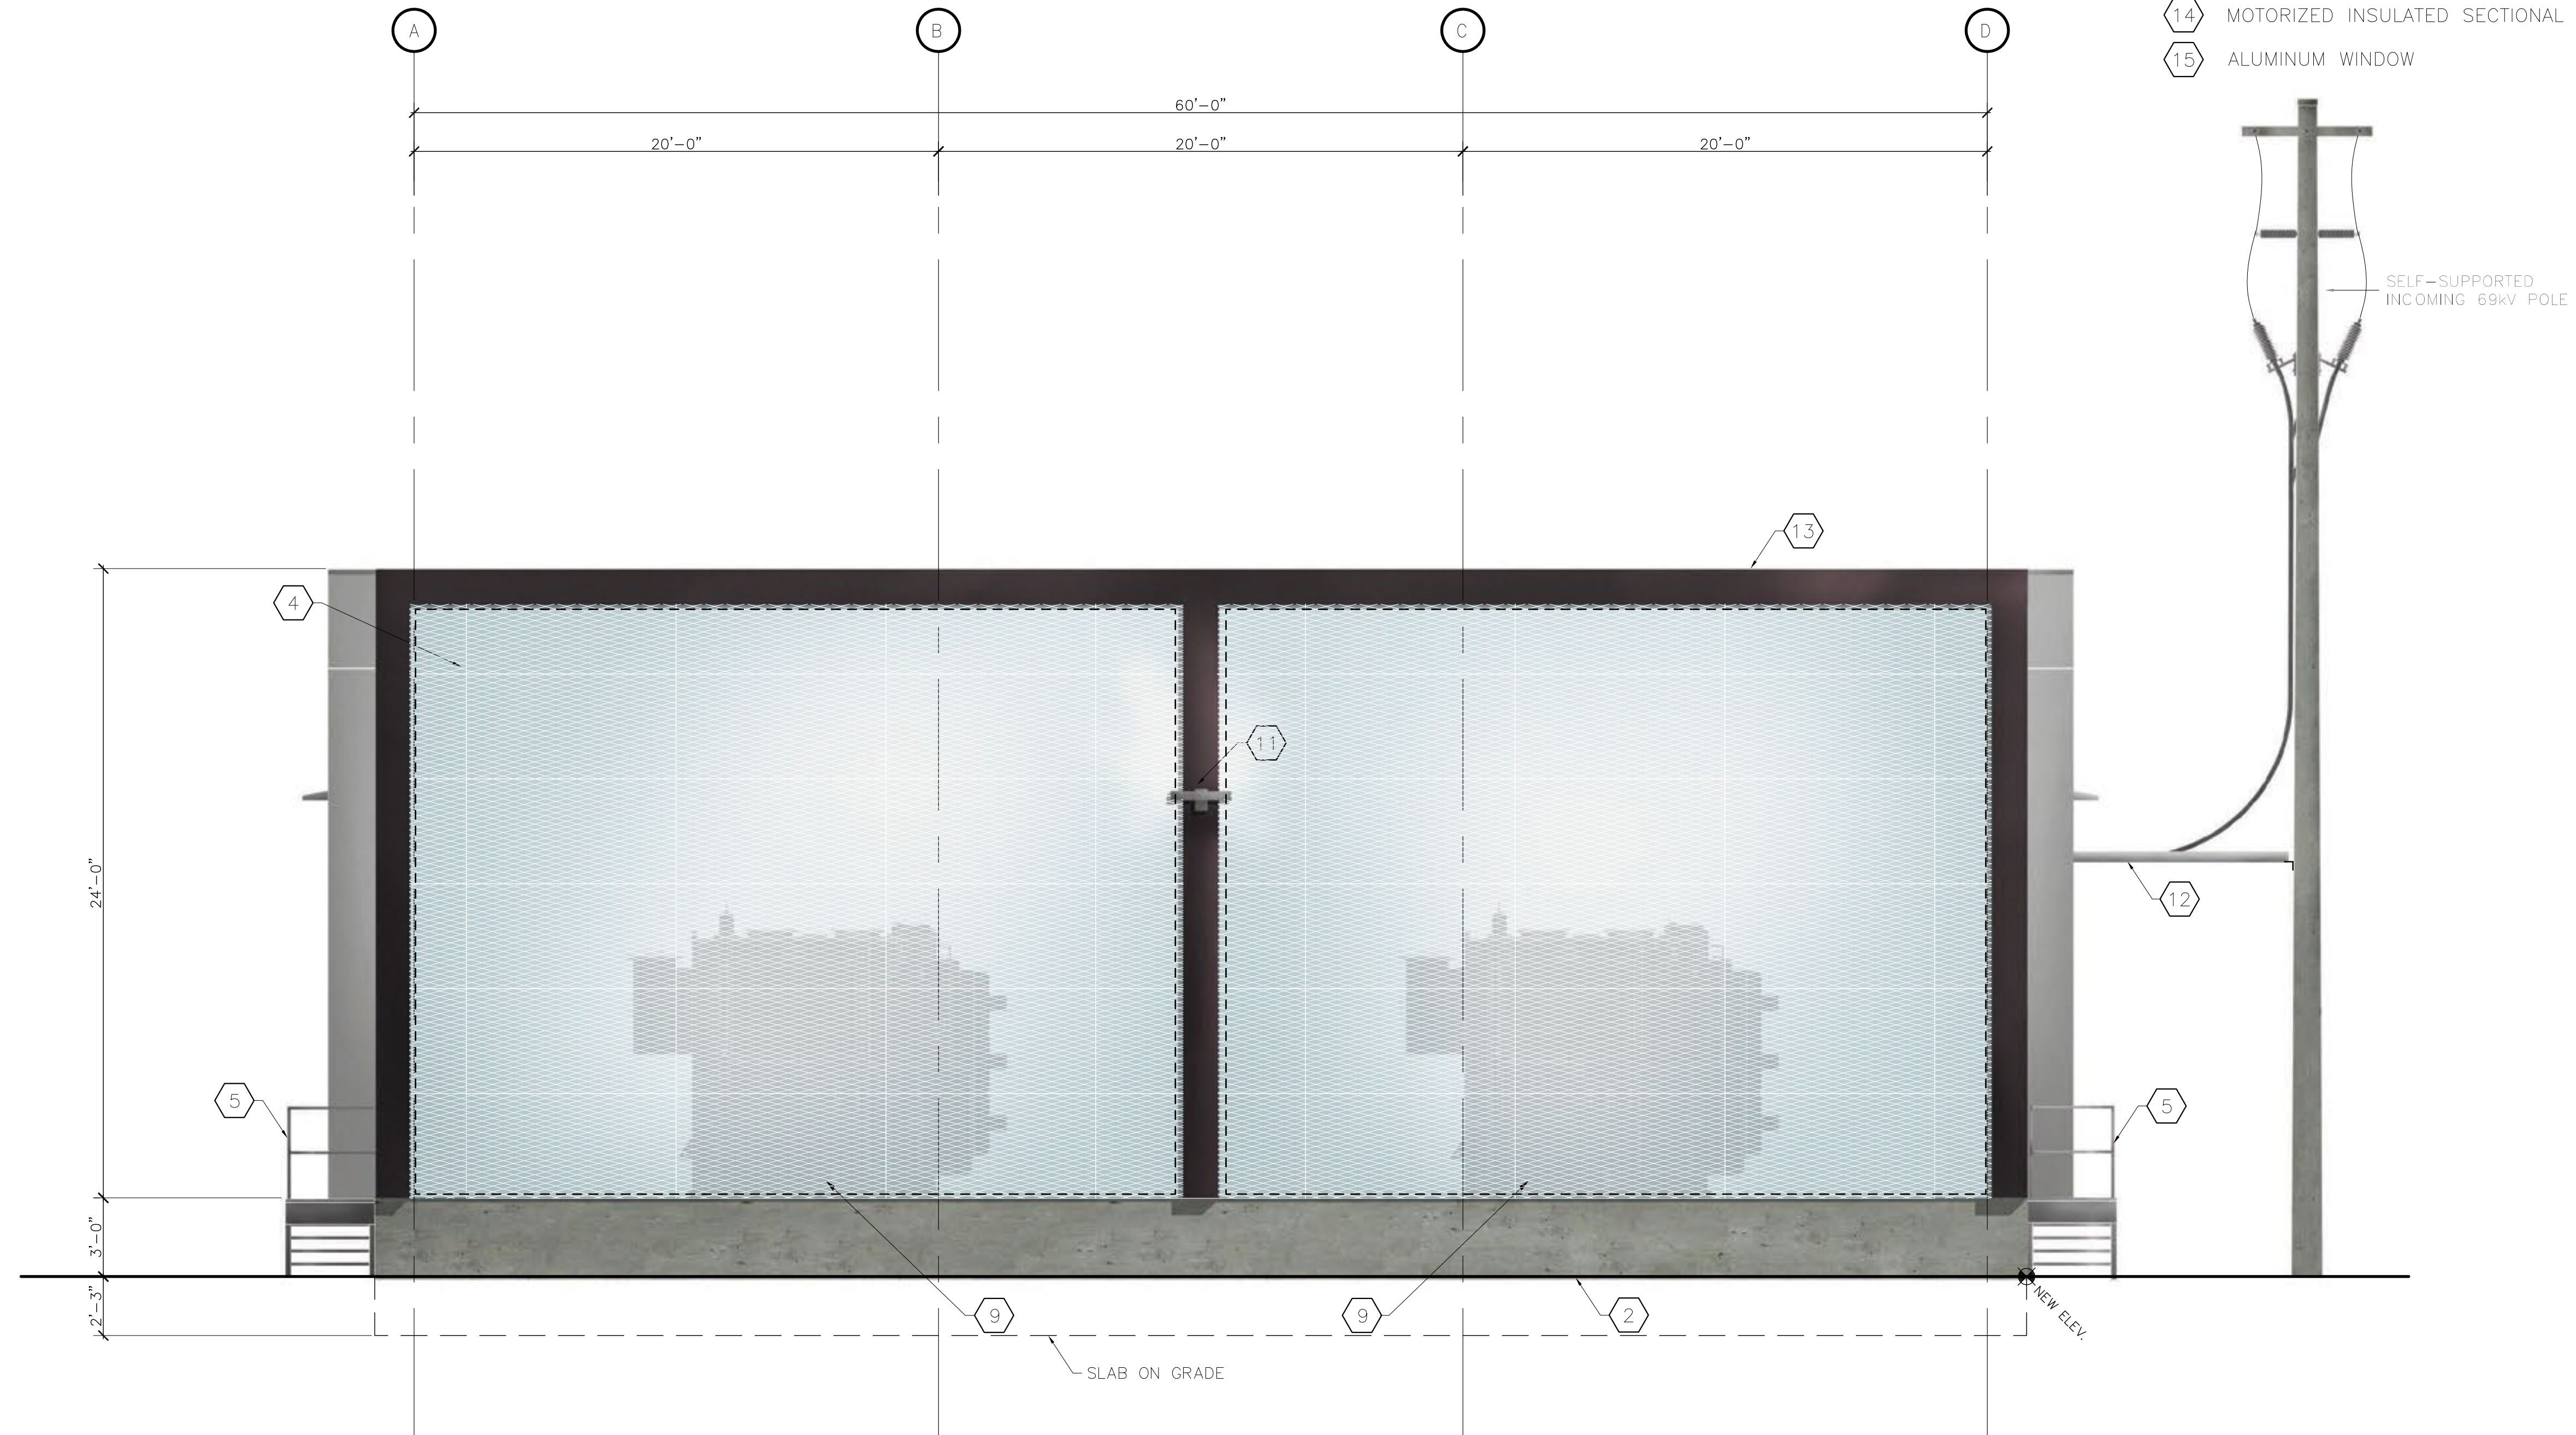

No.	DATE (dd/mm/yr)	REVISION
1	28/09/2016	ISSUED FOR CO-ORDINATION

PROJECT TITLE  
**CARGILL  
 TERMINALS  
 SUBSTATION**  
 NORTH VANCOUVER  
 B.C.

© Copyright reserved. This plan and design is and at all times remains the exclusive property of Chernoff Thompson Architects and cannot be used without the architects consent.  
 All dimensions on the project must be checked by the contractor.  
 This drawing must not be used for construction purposes until here countersigned.  
 cta: \_\_\_\_\_ date: \_\_\_\_\_

SHEET TITLE  
**SOUTH  
 ELEVATION**

PROJECT No. 36030  
 DRAWN \_\_\_\_\_  
 CHECKED \_\_\_\_\_  
 SCALE 1/4"=1'-0"  
 DATE 28/09/16  
 PRINTED 28/09/16

REVISION No.

**A-06**


1 SOUTH ELEVATION  
 A-06 1/4"=1'-0"

110-1281 WEST GEORGIA, VANCOUVER, B.C. V6E 3J5  
 TELEPHONE (604) 669-9460 FAX. (604) 683-7684

CHERNOFF THOMPSON ARCHITECTS

EXTERIOR FINISHES LEDGEND

- ① INSULATED METAL PANEL
- ② EXPOSED ARCHITECTURAL CONCRETE
- ③ PROFILED METAL PANEL
- ④ STAINLESS STEEL EXPANDED METAL MESH
- ⑤ GALVANIZED STEEL STAIR HANDRAIL
- ⑥ ALUMINUM CUT OUT GRAPHICS
- ⑦ PRE-FINISHED METAL SHINGLES
- ⑧ PAINTED METAL DOOR
- ⑨ REMOVABLE STAINLESS STEEL MESH
- ⑩ METAL LOUVRE
- ⑪ EXTERIOR WALL LIGHT FIXTURE
- ⑫ CABLE TRAY
- ⑬ EXPOSED ARCHITECTURAL CONCRETE FRAME BEHIND
- ⑭ MOTORIZED INSULATED SECTIONAL DOOR
- ⑮ ALUMINUM WINDOW

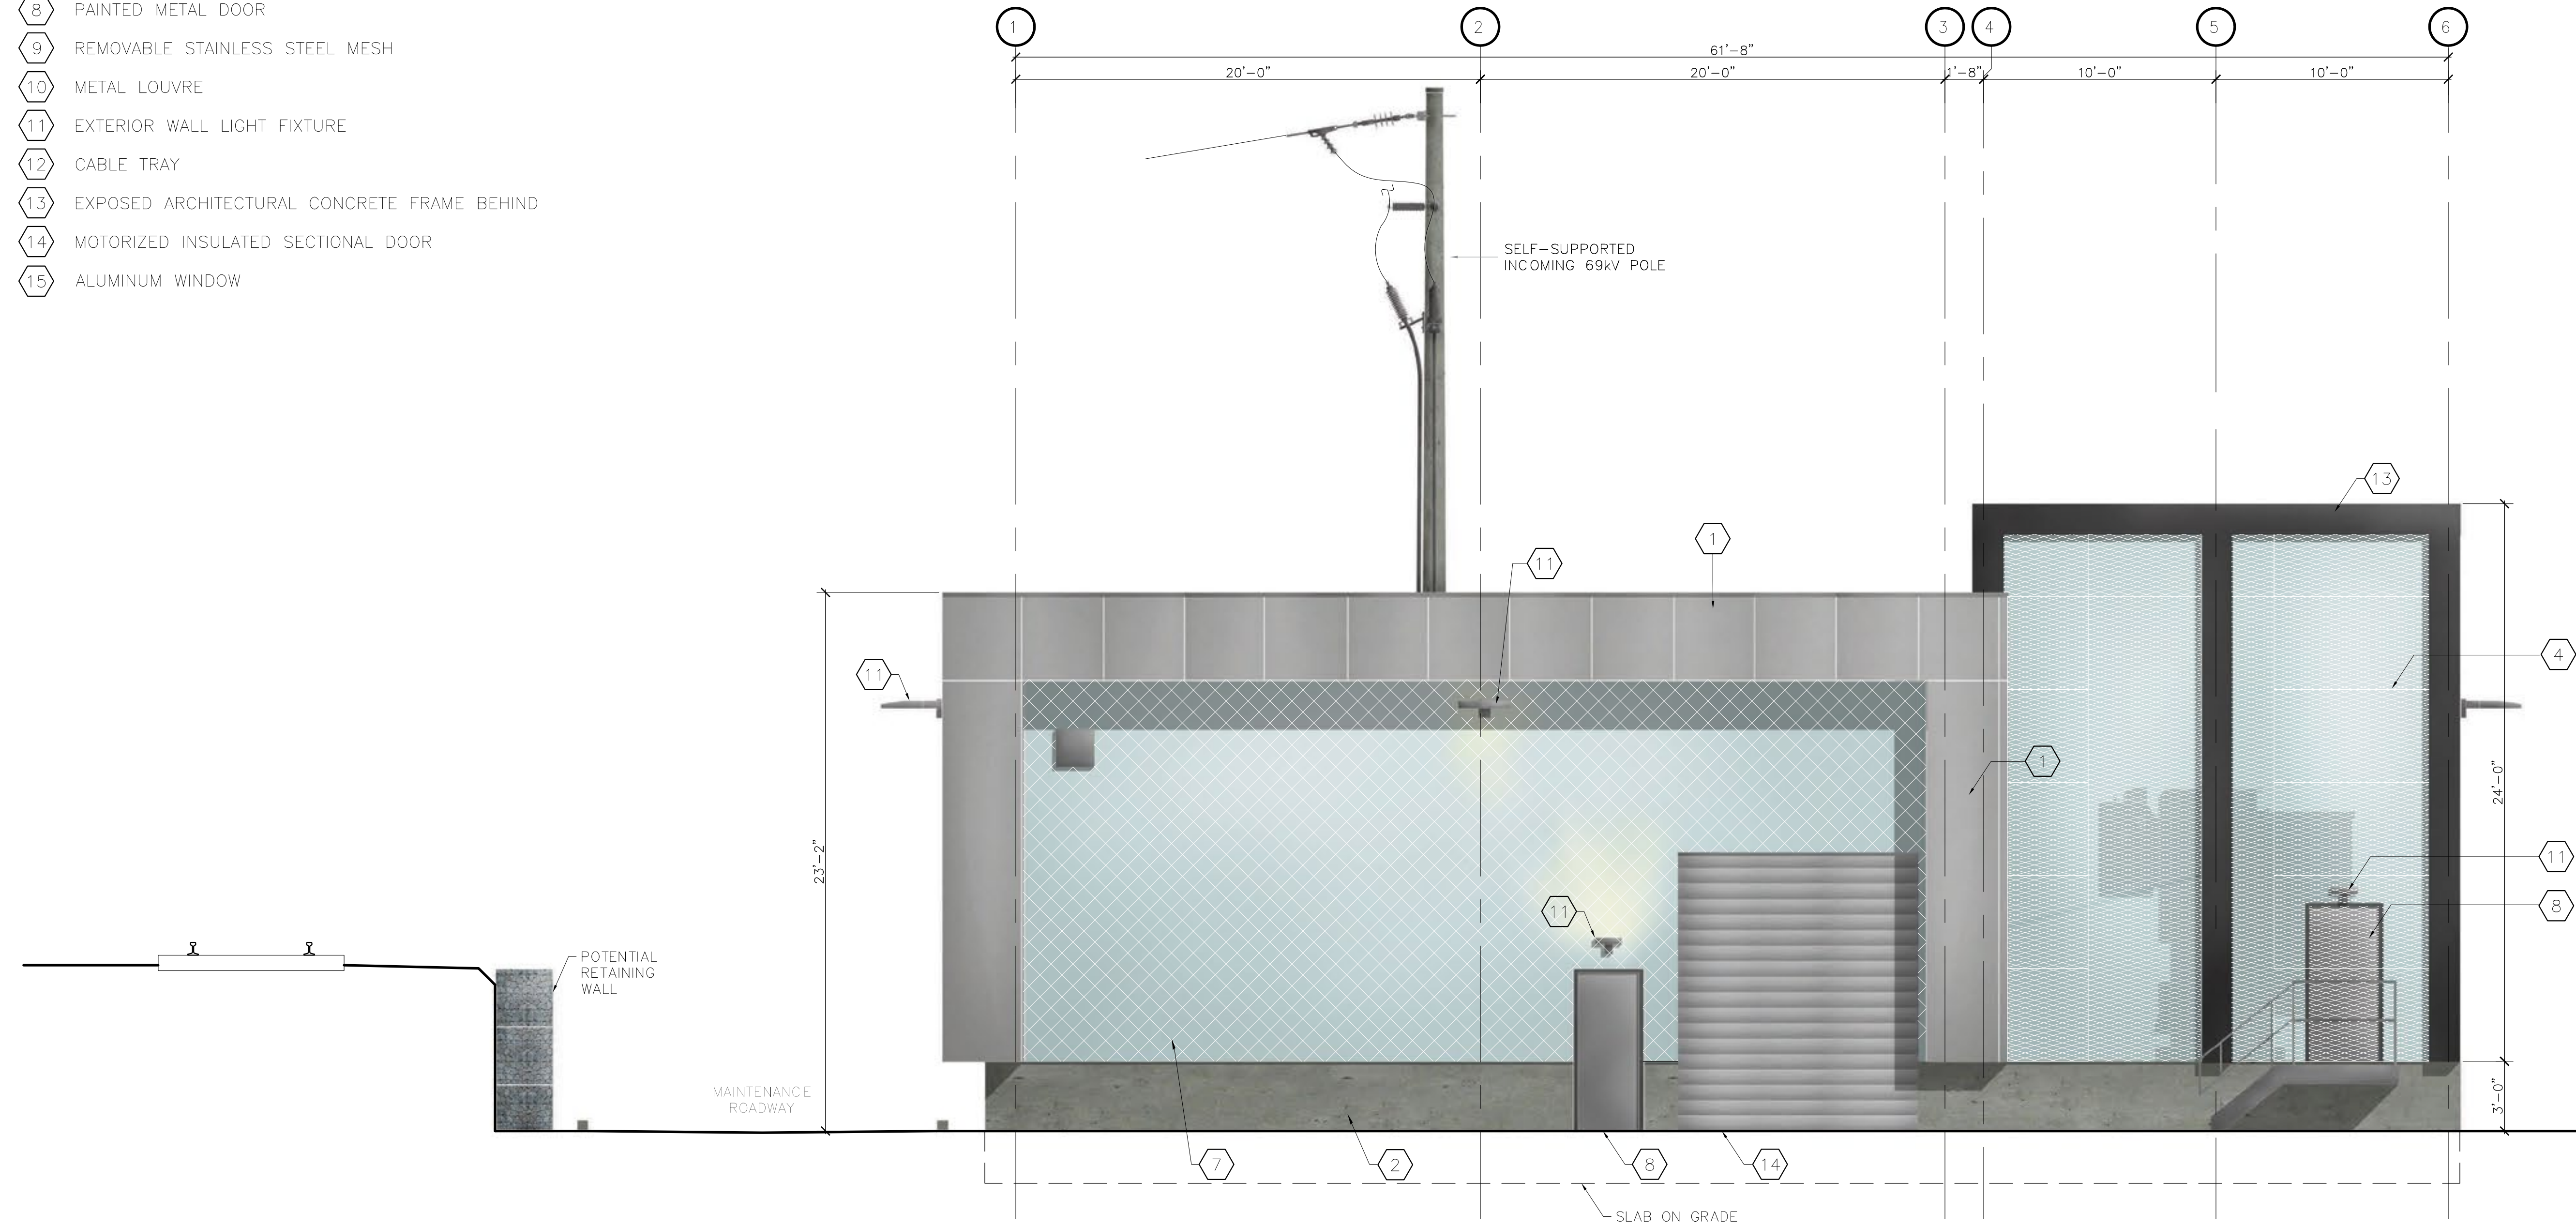

No.	DATE (dd/mm/yr)	REVISION
1	28/09/2016	ISSUED FOR CO-ORDINATION

PROJECT TITLE  
**CARGILL  
 TERMINALS  
 SUBSTATION**  
 NORTH VANCOUVER  
 B.C.

© Copyright reserved. This plan and design is and at all times remains the exclusive property of Chernoff Thompson Architects and cannot be used without the architects consent.  
 All dimensions on the project must be checked by the contractor.  
 This drawing must not be used for construction purposes until here countersigned.  
 cta: \_\_\_\_\_ date: \_\_\_\_\_

SHEET TITLE  
**WEST  
 ELEVATION**

PROJECT No. 36030  
 DRAWN \_\_\_\_\_  
 CHECKED \_\_\_\_\_  
 SCALE 1/4"=1'-0"  
 DATE 28/09/16  
 PRINTED 28/09/16

REVISION No.  
**A-07**


① WEST ELEVATION  
 A-07 1/4"=1'-0"

110-1281 WEST GEORGIA, VANCOUVER, B.C. V6E 3J5  
 TELEPHONE (604) 669-9460 FAX. (604) 683-7684

CHERNOFF THOMPSON ARCHITECTS

EXTERIOR FINISHES LEDGEND

- ① INSULATED METAL PANEL
- ② EXPOSED ARCHITECTURAL CONCRETE
- ③ PROFILED METAL PANEL
- ④ STAINLESS STEEL EXPANDED METAL MESH
- ⑤ GALVANIZED STEEL STAIR HANDRAIL
- ⑥ ALUMINUM CUT OUT GRAPHICS
- ⑦ PRE-FINISHED METAL SHINGLES
- ⑧ PAINTED METAL DOOR
- ⑨ REMOVABLE STAINLESS STEEL MESH
- ⑩ METAL LOUVRE
- ⑪ EXTERIOR WALL LIGHT FIXTURE
- ⑫ CABLE TRAY
- ⑬ EXPOSED ARCHITECTURAL CONCRETE FRAME BEHIND
- ⑭ MOTORIZED INSULATED SECTIONAL DOOR
- ⑮ ALUMINUM WINDOW

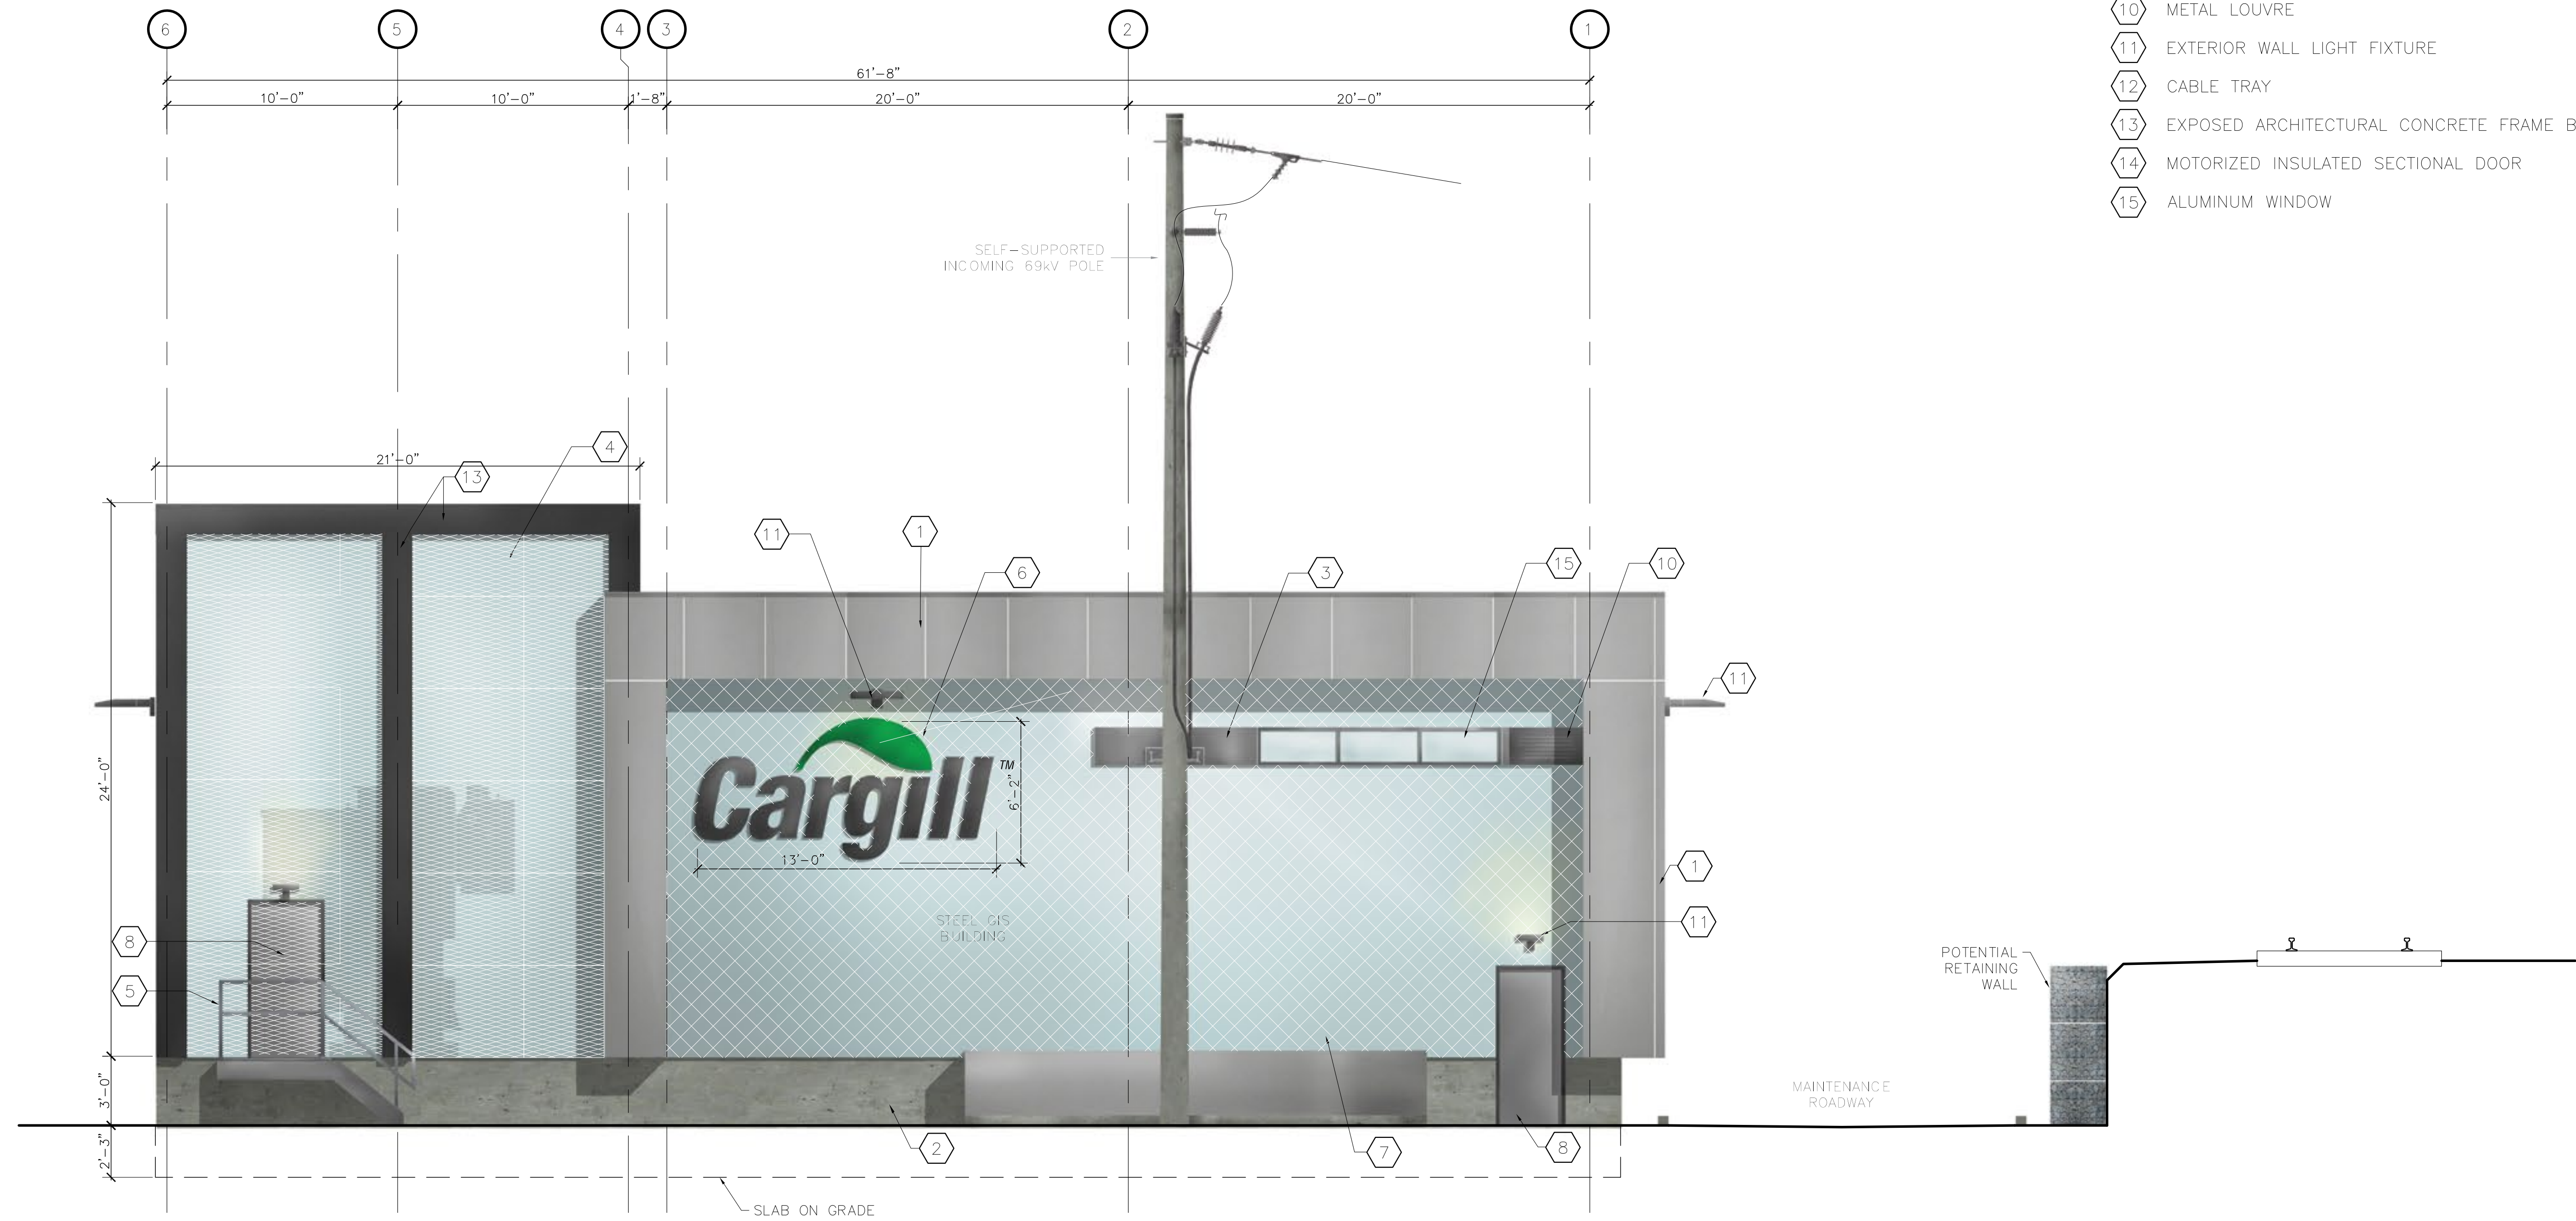

① SOUTH ELEVATION  
A-08 1/4"=1'-0"

No.	DATE (dd/mm/yr)	REVISION
1	28/09/2016	ISSUED FOR CO-ORDINATION

PROJECT TITLE  
**GARGILL  
TERMINALS  
SUBSTATION**  
NORTH VANCOUVER  
B.C.


© Copyright reserved. This plan and design is and at all times remains the exclusive property of Chernoff Thompson Architects and cannot be used without the architects consent.  
All dimensions on the project must be checked by the contractor.  
This drawing must not be used for construction purposes until here countersigned.  
cta: date:

SHEET TITLE  
**EAST  
ELEVATION**

PROJECT No. 36030  
DRAWN  
CHECKED  
SCALE 1/4"=1'-0"  
DATE 28/09/16  
PRINTED 28/09/16

REVISION No.  
**A-08**



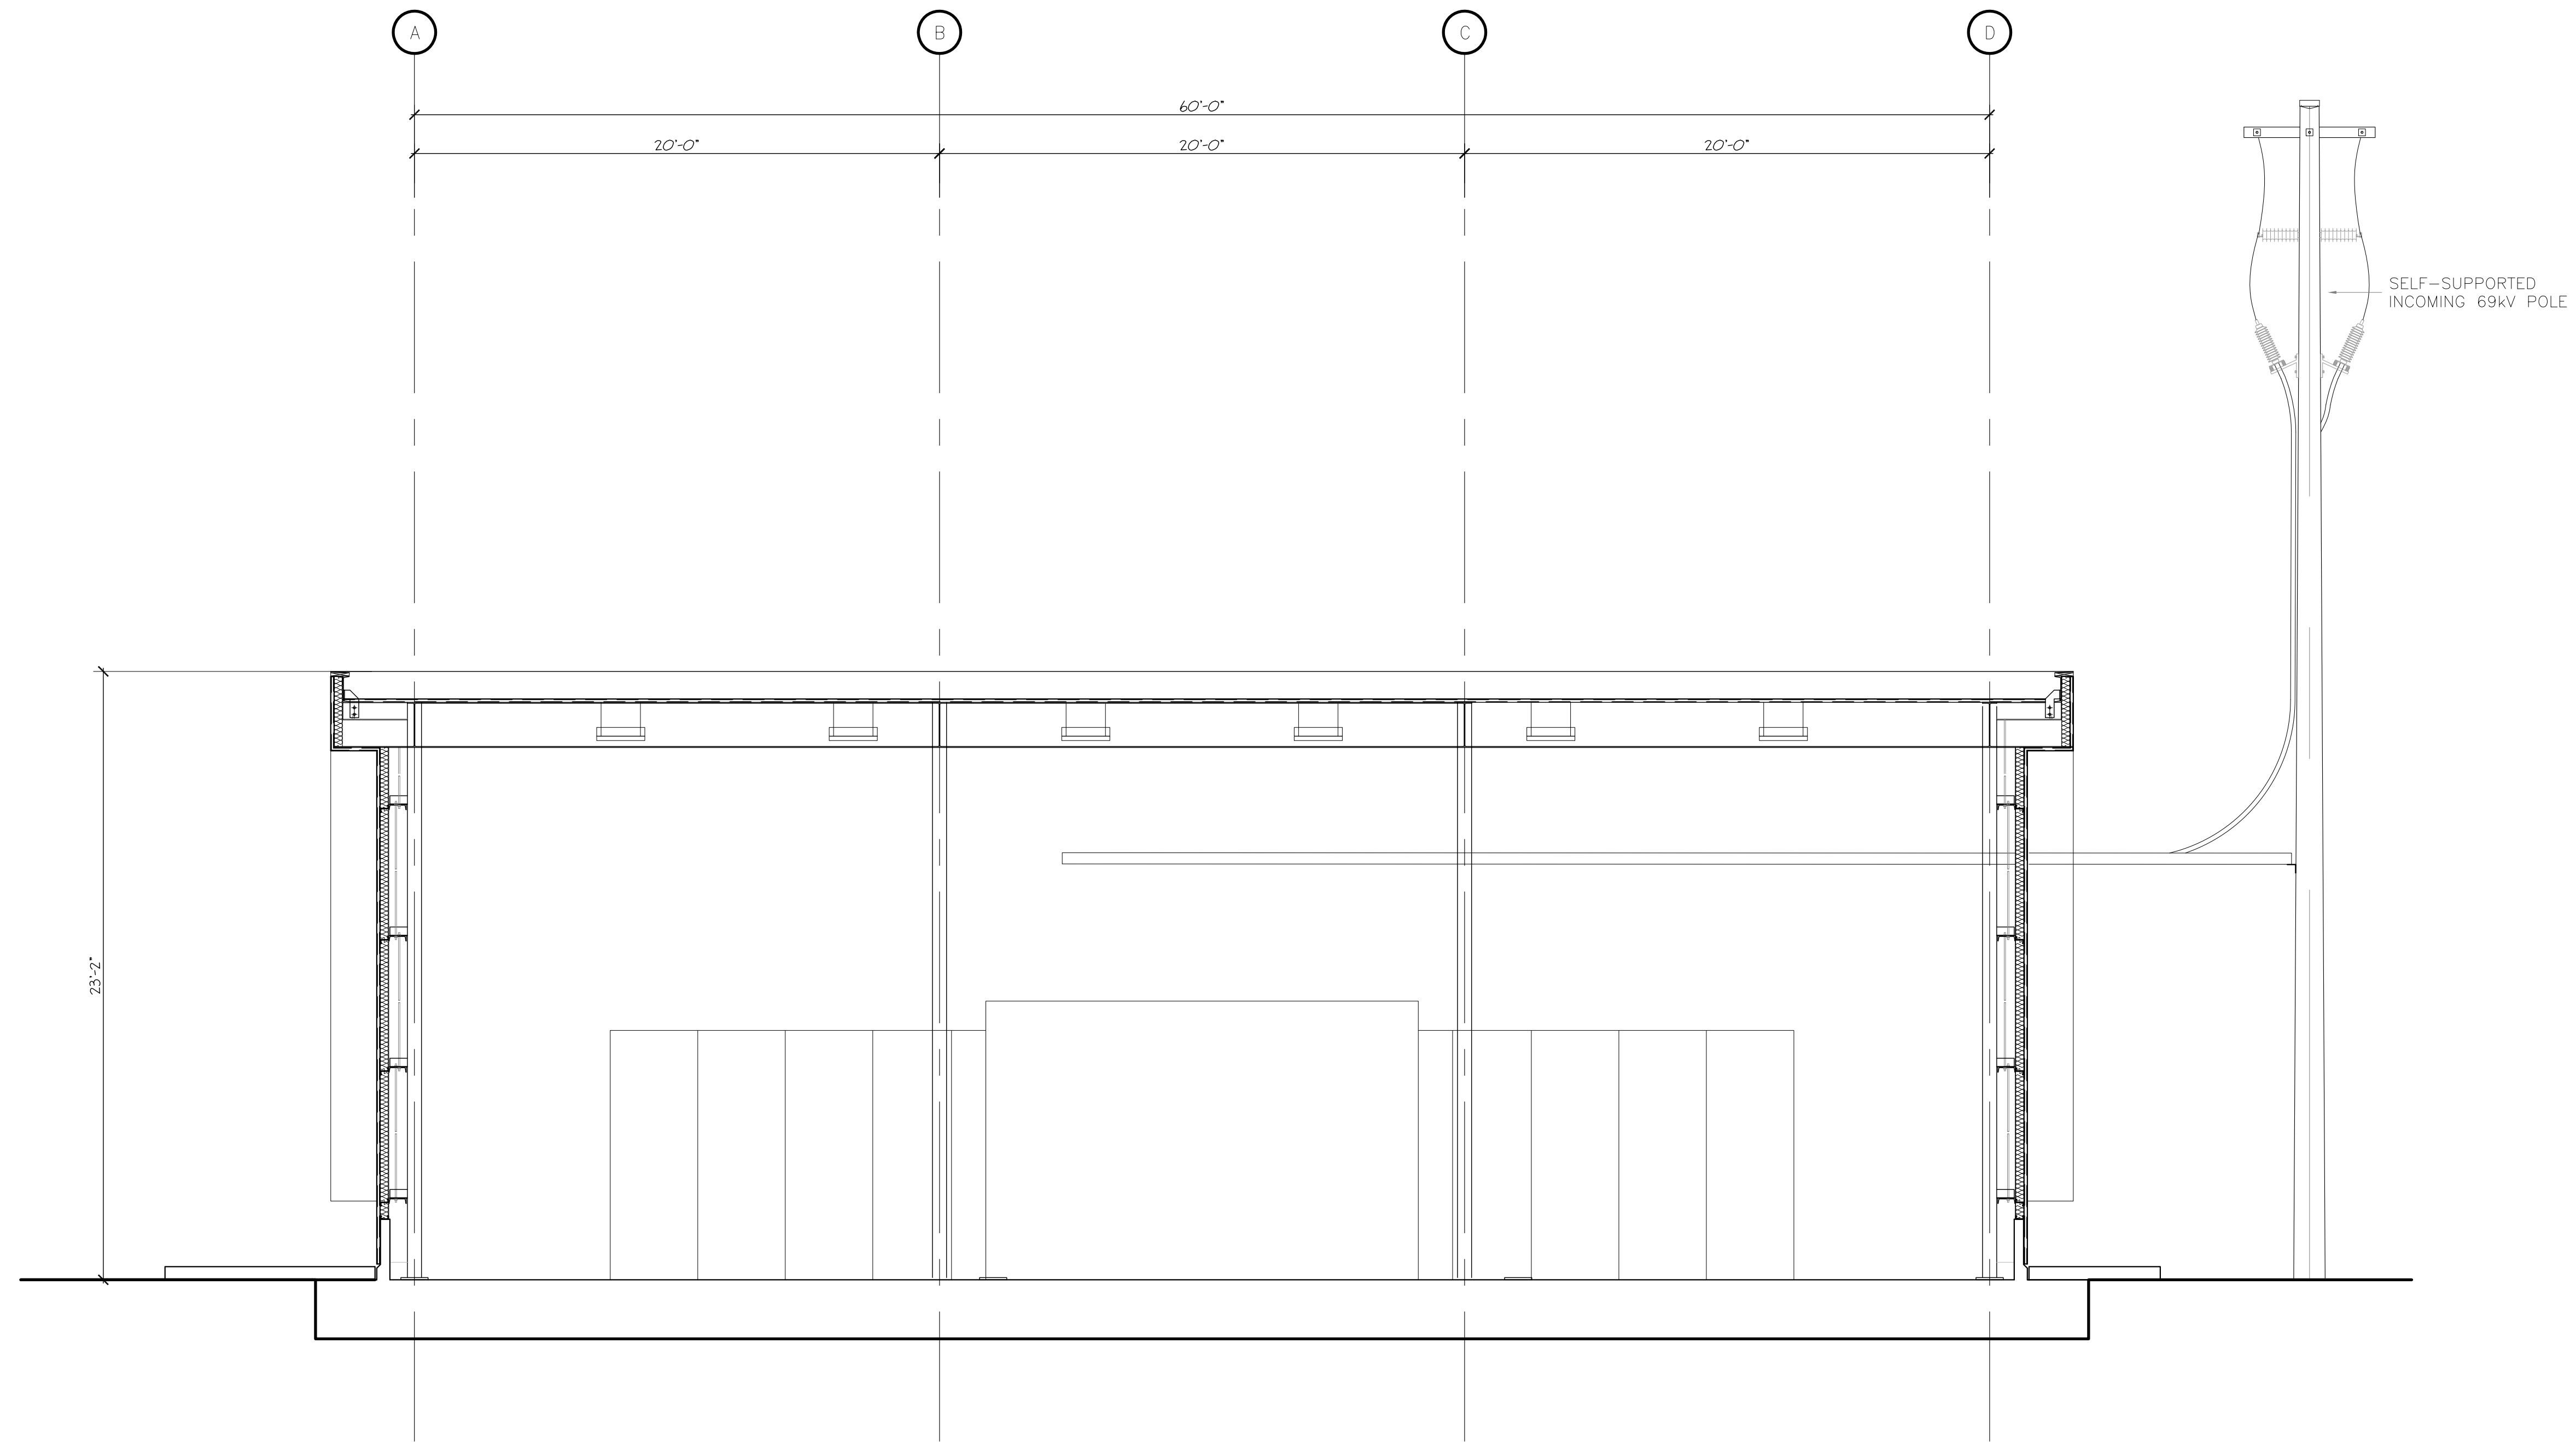

1  
A-09 1/4"=1'-0"

BUILDING SECTION

No.	DATE	REVISION

PROJECT TITLE  
**CARGILL  
 TERMINALS  
 SUBSTATION**  
 NORTH VANCOUVER  
 B.C.

© Copyright reserved. This plan and design is and all times remains the exclusive property of Chernoff Thompson Architects and cannot be used without the architect's consent.  
 All dimensions on the project must be checked by the contractor.  
 This drawing must not be used for construction purposes until here countersigned.  
 date: \_\_\_\_\_ date: \_\_\_\_\_


SHEET TITLE  
**SECTION**

PROJECT No. 36030  
 DRAWN  
 CHECKED BT  
 SCALE 1/4"=1'-0"  
 DATE 28/09/16  
 PRINTED 28/09/16

REVISION No.  
**A-09**

CHERNOFF THOMPSON ARCHITECTS

110-1281 WEST GEORGIA, VANCOUVER, B.C. V6E 3J5  
 TELEPHONE (604) 669-9460 FAX. (604) 683-7684

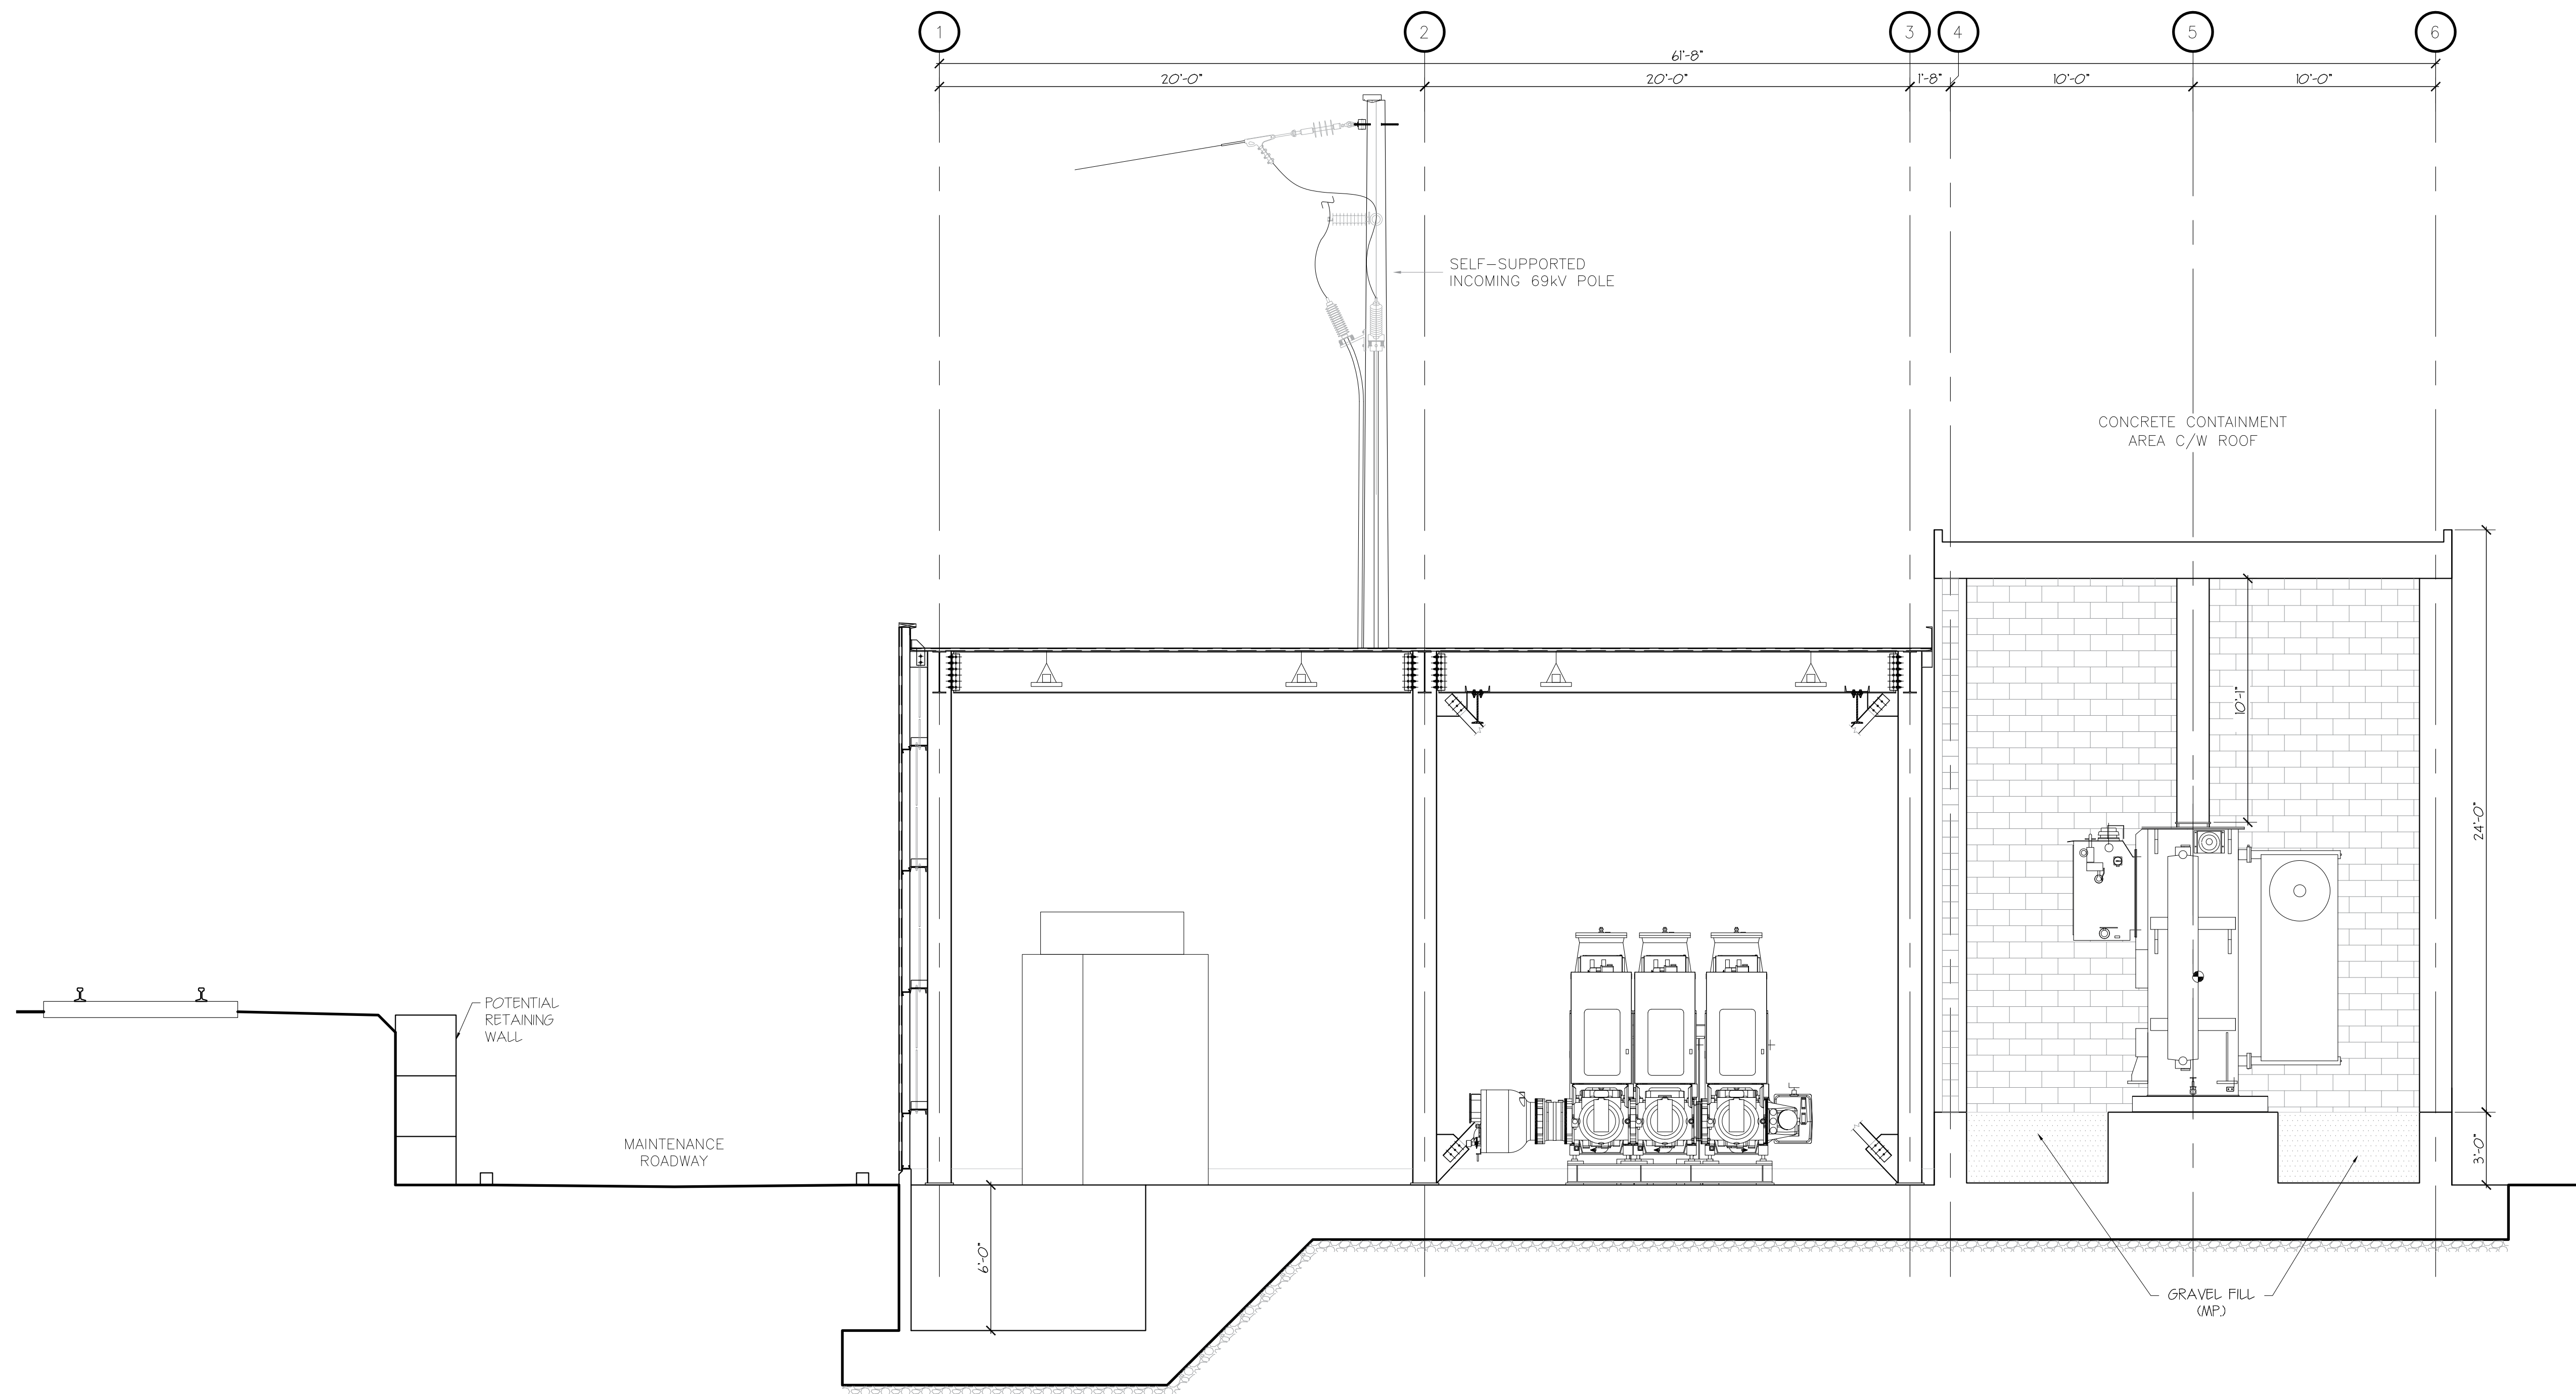

1 BUILDING SECTION  
A-10 1/4"=1'-0"

28/09/2016 ISSUED FOR CO-ORDINATION

No.	DATE	REVISION

PROJECT TITLE  
**CARGILL  
TERMINALS  
SUBSTATION**  
NORTH VANCOUVER  
B.C.

© Copyright reserved. This plan and design is and at all times remains the exclusive property of Chernoff Thompson Architects and cannot be used without the architect's consent.  
All dimensions on the project must be checked by the contractor.  
This drawing must not be used for construction purposes until here countersigned.  
date: \_\_\_\_\_ date: \_\_\_\_\_

SHEET TITLE  
**SECTION**

PROJECT No. 36030  
DRAWN BT  
CHECKED 1/4"=1'-0"  
DATE 28/09/16  
PRINTED 28/09/16

REVISION No.  
**A-10**