




105716-S00-KIE-GEO-0001-FIG 01

DATE: 2024/02/26 - 4:45pm
PATH: C:\Users\Carson.Feng\Documents\Kiewit\WCD Marine Yard\Project Files\40 Design\Eng\30 CIMCAD\Sheets\For Discussion\Site Plan.dwg

Ref. No.	REFERENCE

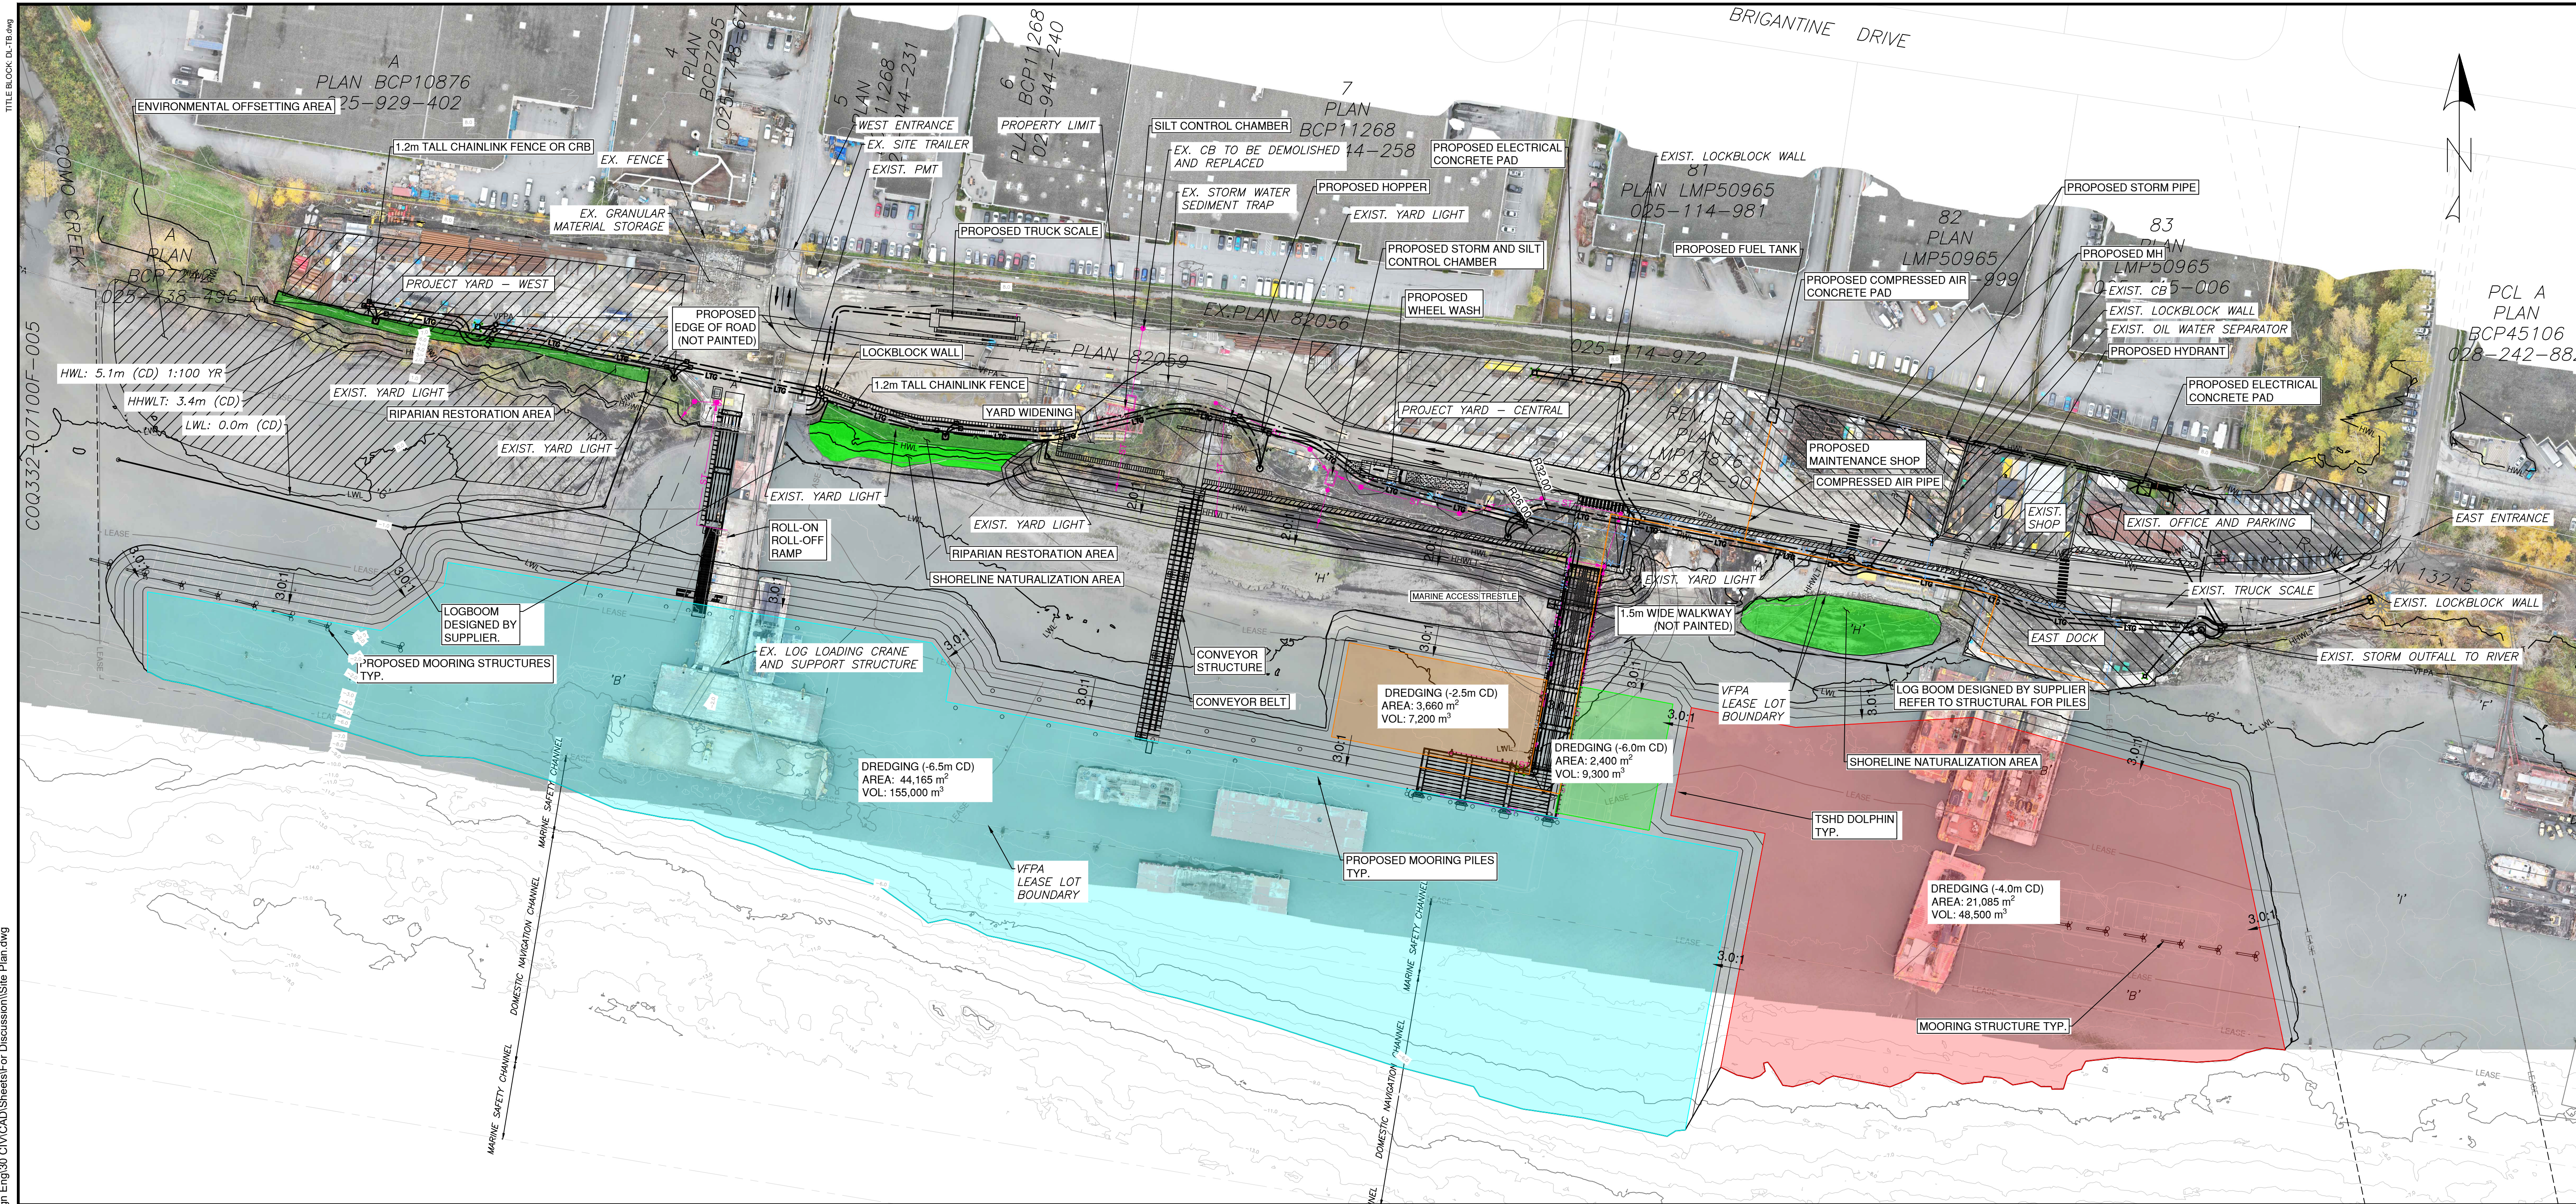


No.	Date	REVISION	Dr'n	Ch'd	

DESIGN BY	
DRAWN BY	C.F.
APPROVED	
DATE	2023-FEB-20
SCALE	1:1000
VFPA SITE	

WCD MARINE YARD BUILD-OUT COQUITLAM, BC SITE PLAN			SIZE	DWG.	SHEET	REV.
			D		X of X	

TITLE BLOCK DL-TB.dwg

DATE: 2024/07/30 - 2:06pm
PATH: C:\Users\Carson.Feng\OneDrive\Kiewit\WCD Marine Yard\Project Files\40 Design Eng\30 CIVCAD\Sheets\105716-S00-KIE-CIV-DWG-LOCATION PLAN.dwg

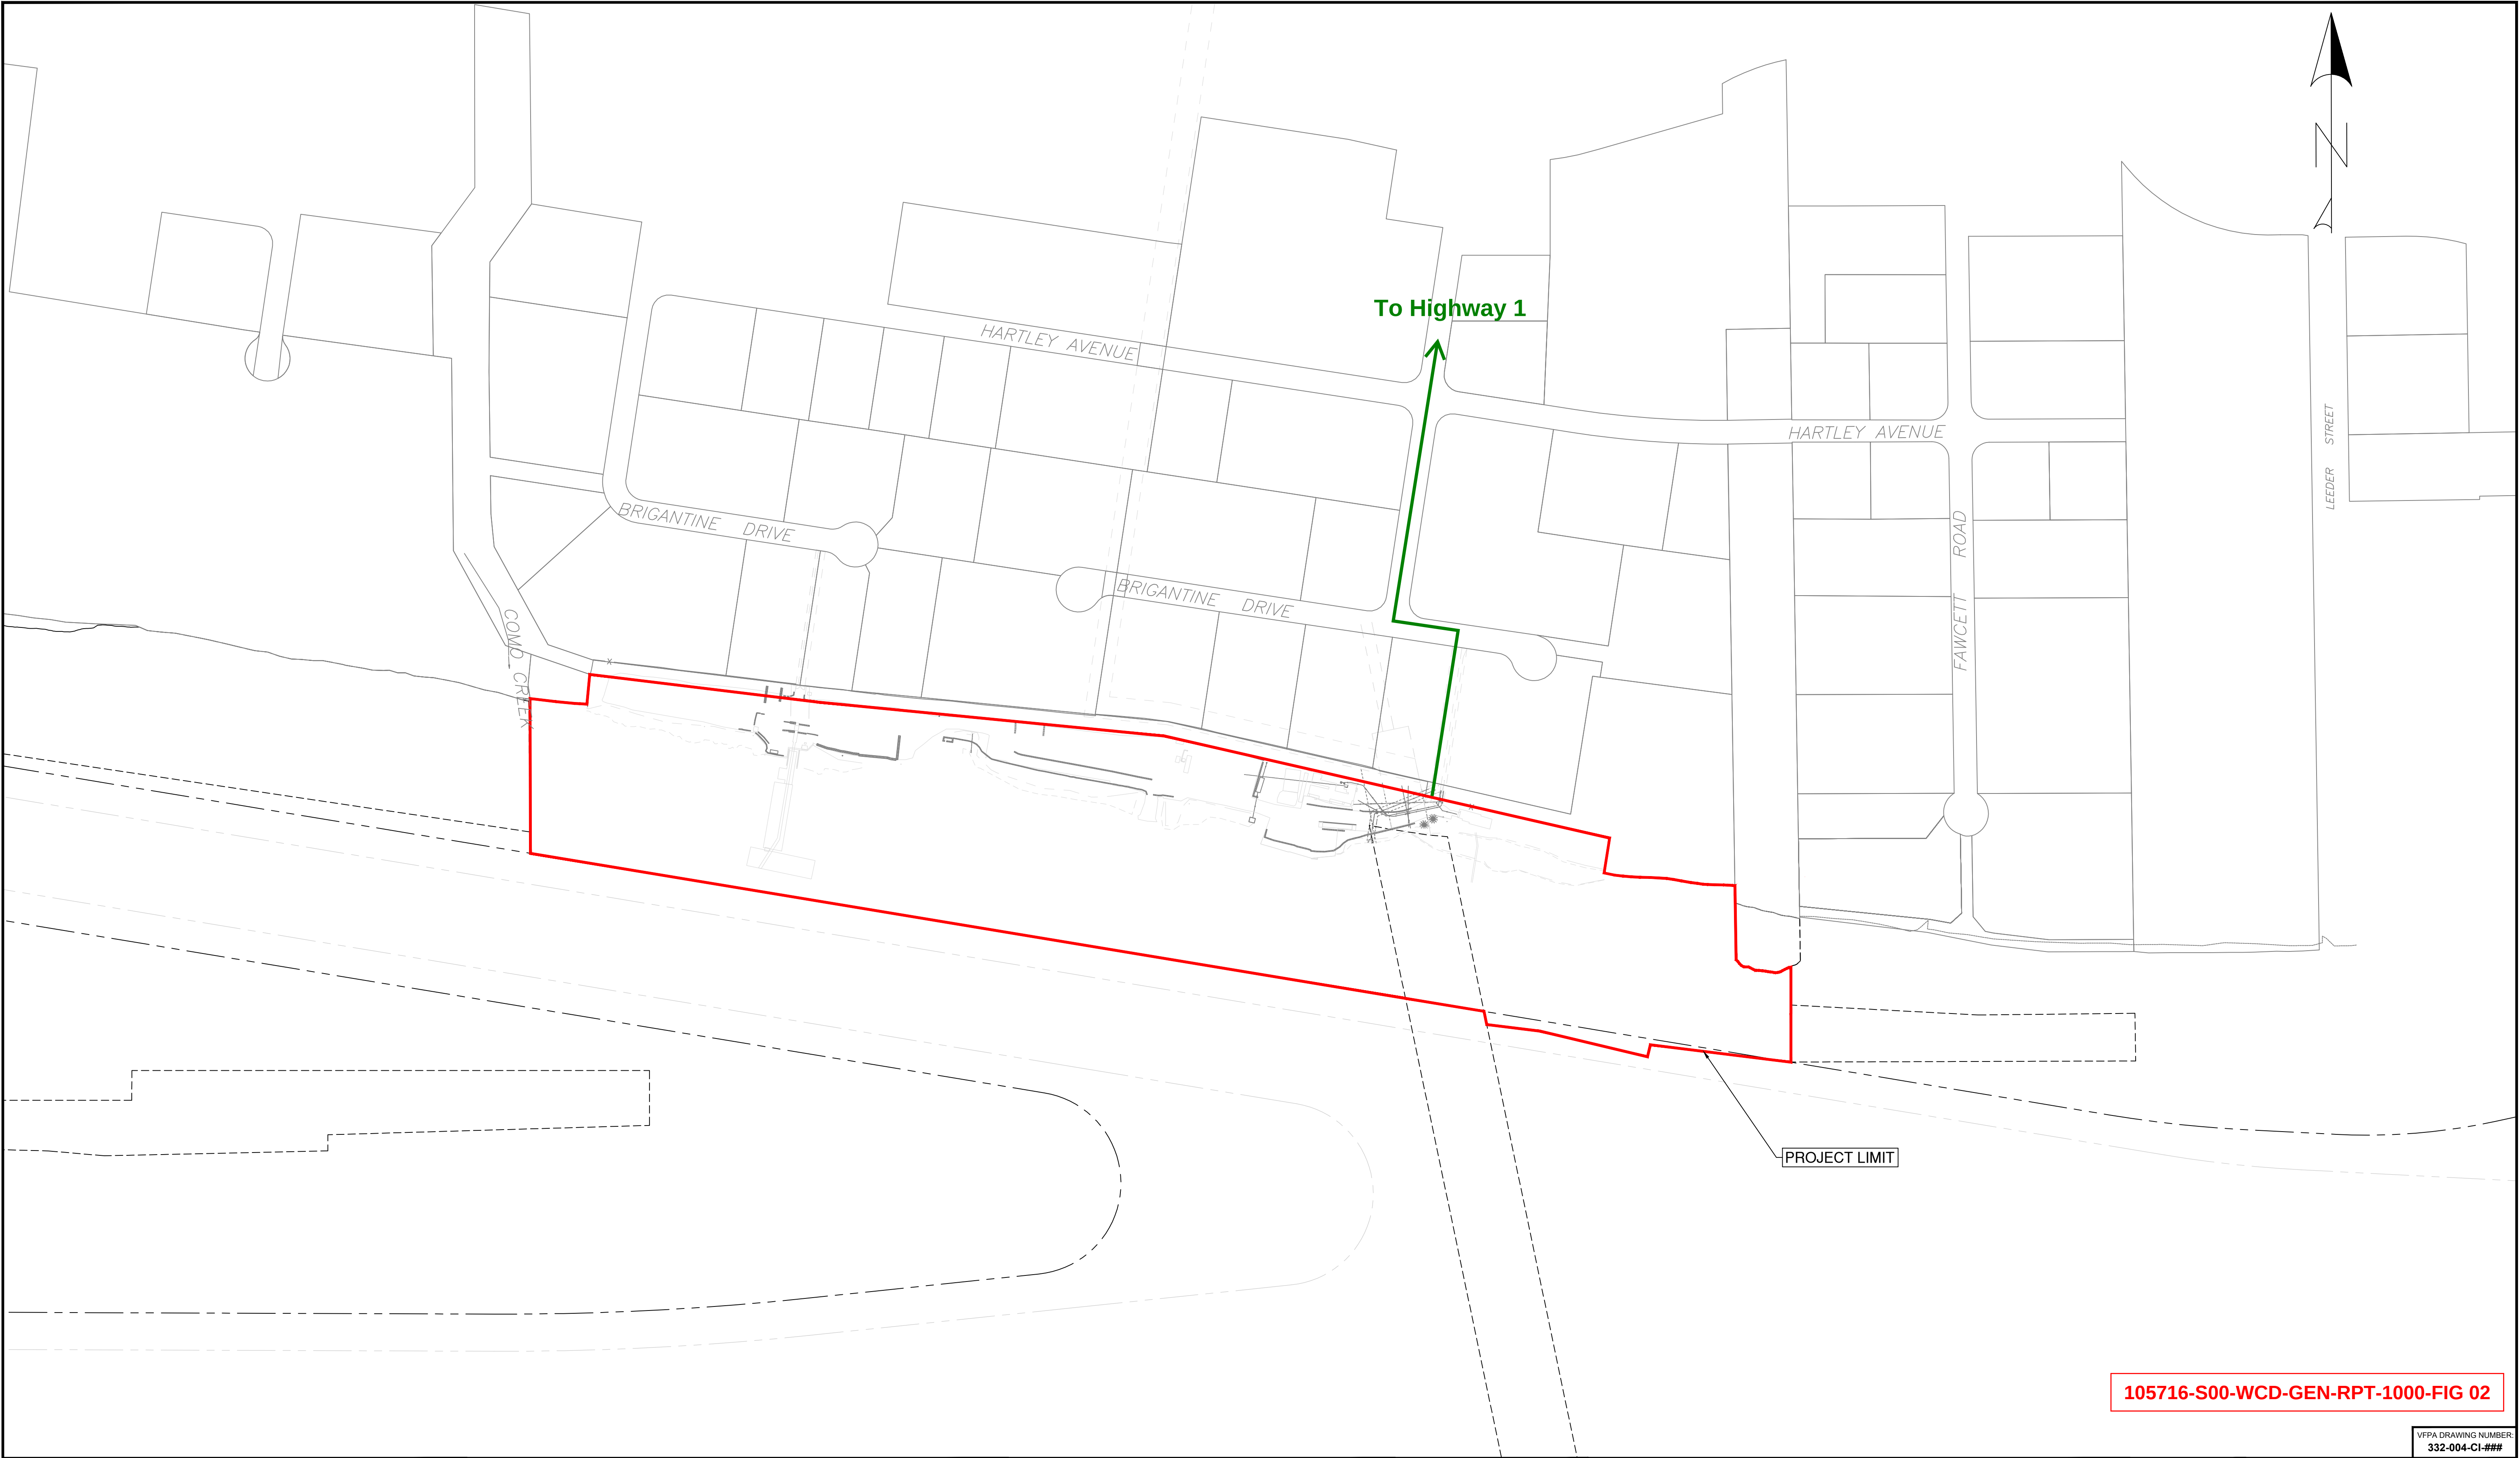

105716-S00-WCD-GEN-RPT-1000-FIG 02

VFPA DRAWING NUMBER:
332-004-CI-###

Ref. No.	REFERENCE



D	2024-APR-24	ISSUED FOR VFPA PER	C.F.	R.S.
C	2024-MAR-26	ISSUED FOR DFO FISHERIES ACT AUTHORIZATION REVIEW	C.F.	R.S.
B	2023-NOV-14	ISSUED FOR 90%	C.F.	R.S.
A	2023-AUG-23	ISSUED FOR 50%	C.F.	R.S.
No.	Date	REVISION	Dr'n	Ch'd

DESIGN BY	C.F.
DRAWN BY	C.F.
APPROVED	K.B.
DATE	2024-APR-24
SCALE	1:2500
VFPA SITE	332-004

WCD MARINE YARD BUILD-OUT
COQUITLAM, BC
LOCATION PLAN

SIZE	DWG	105716-S00-KIE-CIV-DWG-####	SHEET	REV
D			1 of 1	D