

PLAN VIEW @ EL. 100'-0"
SCALE: CUSTOM

FWS EL. 100'-0" = GEODETIC EL. 5.8m

NOTE:
© 2020 FWS INDUSTRIAL PROJECTS CANADA LTD. ALL RIGHTS RESERVED. THIS DRAWING IS THE PROPERTY OF FWS INDUSTRIAL PROJECTS CANADA LTD., A MEMBER OF THE FWS GROUP OF COMPANIES, AND IS NOT TO BE REPRODUCED OR DISTRIBUTED, IN WHOLE OR IN PART, WITHOUT THE EXPRESS WRITTEN CONSENT OF FWS INDUSTRIAL PROJECTS CANADA LTD.

ISSUED
FOR
PERMIT


READ THIS DRAWING WITH DRAWINGS NUMBERED:
09-20-001CP001 SURROUNDING AREA PLAN-CONSTRUCTION
09-20-001CP002 PLAN VIEW @ EL. 100'-0"
09-20-001CP003 STORAGE BIN CROSS SECTION - LOOKING WEST
09-20-001CP004 SHIPPING SYSTEM ELEVATION - LOOKING SOUTH

REV	BY	DATE	VR	DESCRIPTION	P. ENG	P. MGR	D/O MGR	PROCESS
E	ISJ	08/14/2020		REVISED CLEANER BUILDING LAYOUT				
D	MS	06/24/2020		REMOVED CALLOUTS/ANNOTATIONS				
C	MS	06/15/2020		REVISED NOTE			N/A	
B	MS	06/11/2020		GENERAL REVISION. REVISED DRAWING FILE NAME				
A	MS	06/08/2020		ISSUED FOR PERMIT				

TITLE	FRAISER GRAIN TERMINAL - GRAIN CLEANER FACILITY GENERAL ARRANGEMENT PLAN VIEW @ EL. 100'-0"		DRAWN BY	MS
CLIENT	P&H		DATE	JUNE 2020
LOCATION	SURREY, BC		SCALE	AS NOTED
			JOB NO.	09-20-001C
			DWG NO.	P002
			REVISION	E



C:\Yout\CAD\09_series\09-20-001_FGI_CDP_A_Surrey_Bc\Proposal\09-20-001CP003.dwg\PO03RD Aug-18-2020 10:51:35 PM

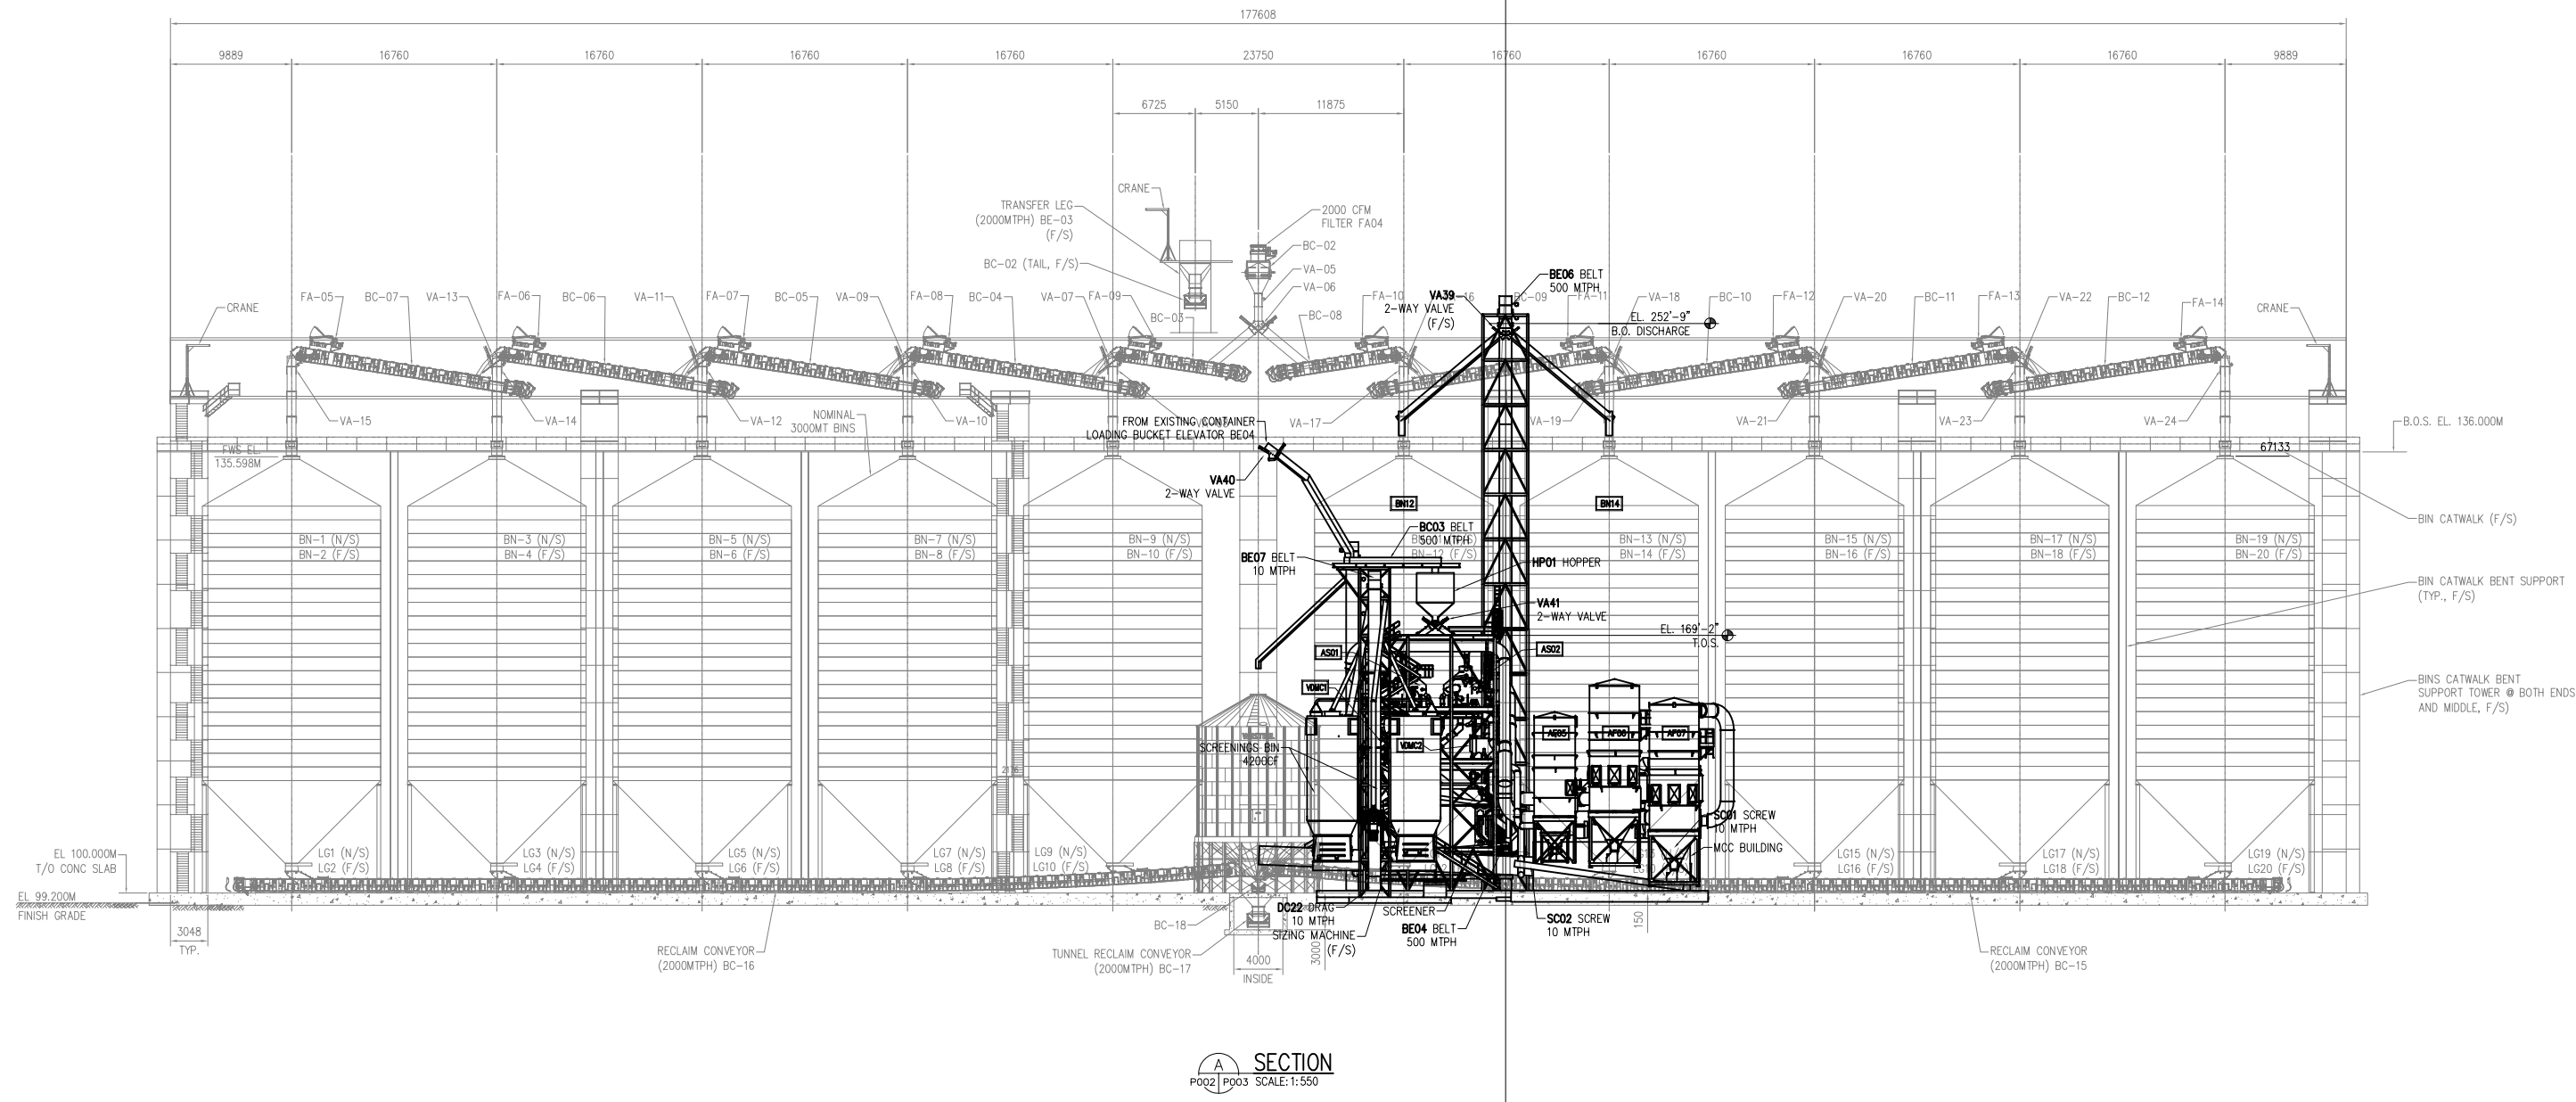

SECTION A
PO02 | PO03 SCALE: 1:550

READ THIS DRAWING WITH DRAWINGS NUMBERED:
 09-20-001CP001 SURROUNDING AREA PLAN-CONSTRUCTION
 09-20-001CP002 PLAN VIEW @ EL. 100'-0"
 09-20-001CP003 STORAGE BIN CROSS SECTION - LOOKING WEST
 09-20-001CP004 SHIPPING SYSTEM ELEVATION - LOOKING SOUTH


NOTE:
 © 2020 FWS INDUSTRIAL PROJECTS CANADA LTD. ALL RIGHTS RESERVED. THIS DRAWING IS THE PROPERTY OF FWS INDUSTRIAL PROJECTS CANADA LTD., A MEMBER OF THE FWS GROUP OF COMPANIES, AND IS NOT TO BE REPRODUCED OR DISTRIBUTED, IN WHOLE OR IN PART, WITHOUT THE EXPRESS WRITTEN CONSENT OF FWS INDUSTRIAL PROJECTS CANADA LTD.

ISSUED
FOR
PERMIT

REV	BY	DATE	VR	DESCRIPTION	P. ENG	P. MGR	D/O MGR	PROCESS
D	ISJ	08/14/2020		UPDATE CLEANER LAYOUT				N/A
B	MS	06/11/2020		GENERAL REVISION				N/A
A	MS	06/08/2020		ISSUED FOR PERMIT				N/A

FRAISER GRAIN TERMINAL - GRAIN CLEANER GENERAL ARRANGEMENT STORAGE BIN CROSS SECTION - LOOKING WEST		DRAWN BY MS
		DATE JUNE 2020
CLIENT P&H		SCALE AS NOTED
		JOB NO 09-20-001C
LOCATION SURREY, BC	DWG NO P003	REVISION D



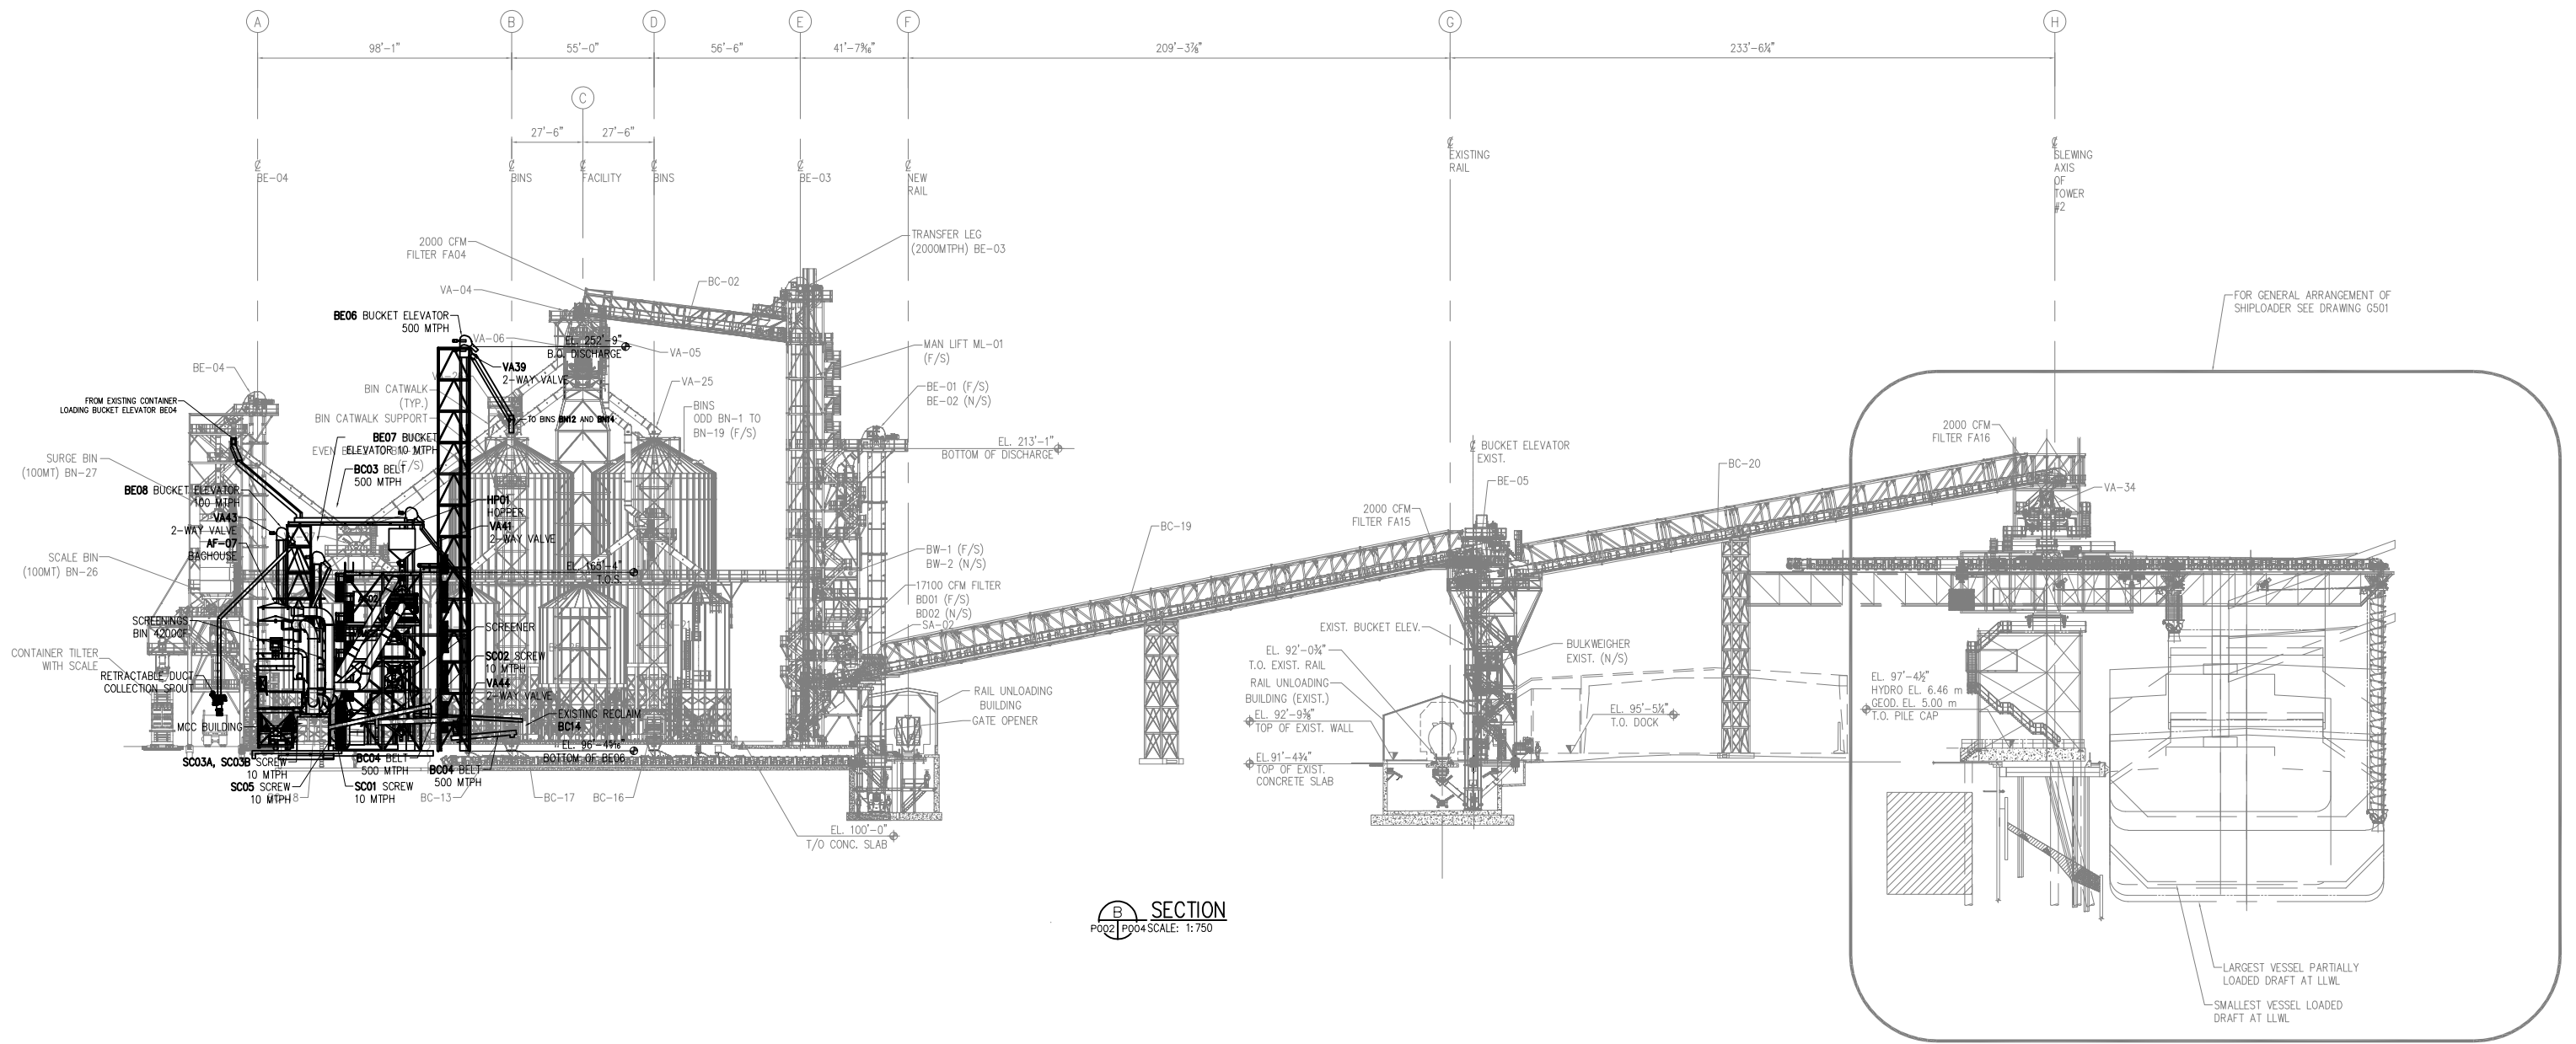

B SECTION
P002 | P004 SCALE: 1:750

READ THIS DRAWING WITH DRAWINGS NUMBERED:
 09-20-001CP001 SURROUNDING AREA PLAN-CONSTRUCTION
 09-20-001CP002 PLAN VIEW @ EL. 100'-0"
 09-20-001CP003 STORAGE BIN CROSS SECTION - LOOKING WEST
 09-20-001CP004 SHIPPING SYSTEM ELEVATION - LOOKING SOUTH

NOTE: © 2020 FWS INDUSTRIAL PROJECTS CANADA LTD. ALL RIGHTS RESERVED. THIS DRAWING IS THE PROPERTY OF FWS INDUSTRIAL PROJECTS CANADA LTD., A MEMBER OF THE FWS GROUP OF COMPANIES, AND IS NOT TO BE REPRODUCED OR DISTRIBUTED, IN WHOLE OR IN PART, WITHOUT THE EXPRESS WRITTEN CONSENT OF FWS INDUSTRIAL PROJECTS CANADA LTD.	
TITLE FRAISER GRAIN TERMINAL - GRAIN CLEANER GENERAL ARRANGEMENT SHIPPING SYSTEM ELEVATION - LOOKING SOUTH	DRAWN BY MS
CLIENT P&H	DATE JUNE 2020
LOCATION SURREY, BC	SCALE AS NOTED
	JOB NO. 09-20-001C
	DWG NO. P004
	REVISION C

REV	BY	DATE	VR	DESCRIPTION	PROCESS
C	ISJ	08/14/2020		UPDATED CLEANER SYSTEM BUILDING	N/A
B	MS	06/11/2020		GENERAL REVISION	N/A
A	MS	06/10/2020		ISSUED FOR PERMIT	N/A

**ISSUED
FOR
PERMIT**

