



PLAN VIEW
1/2"=1'-0"

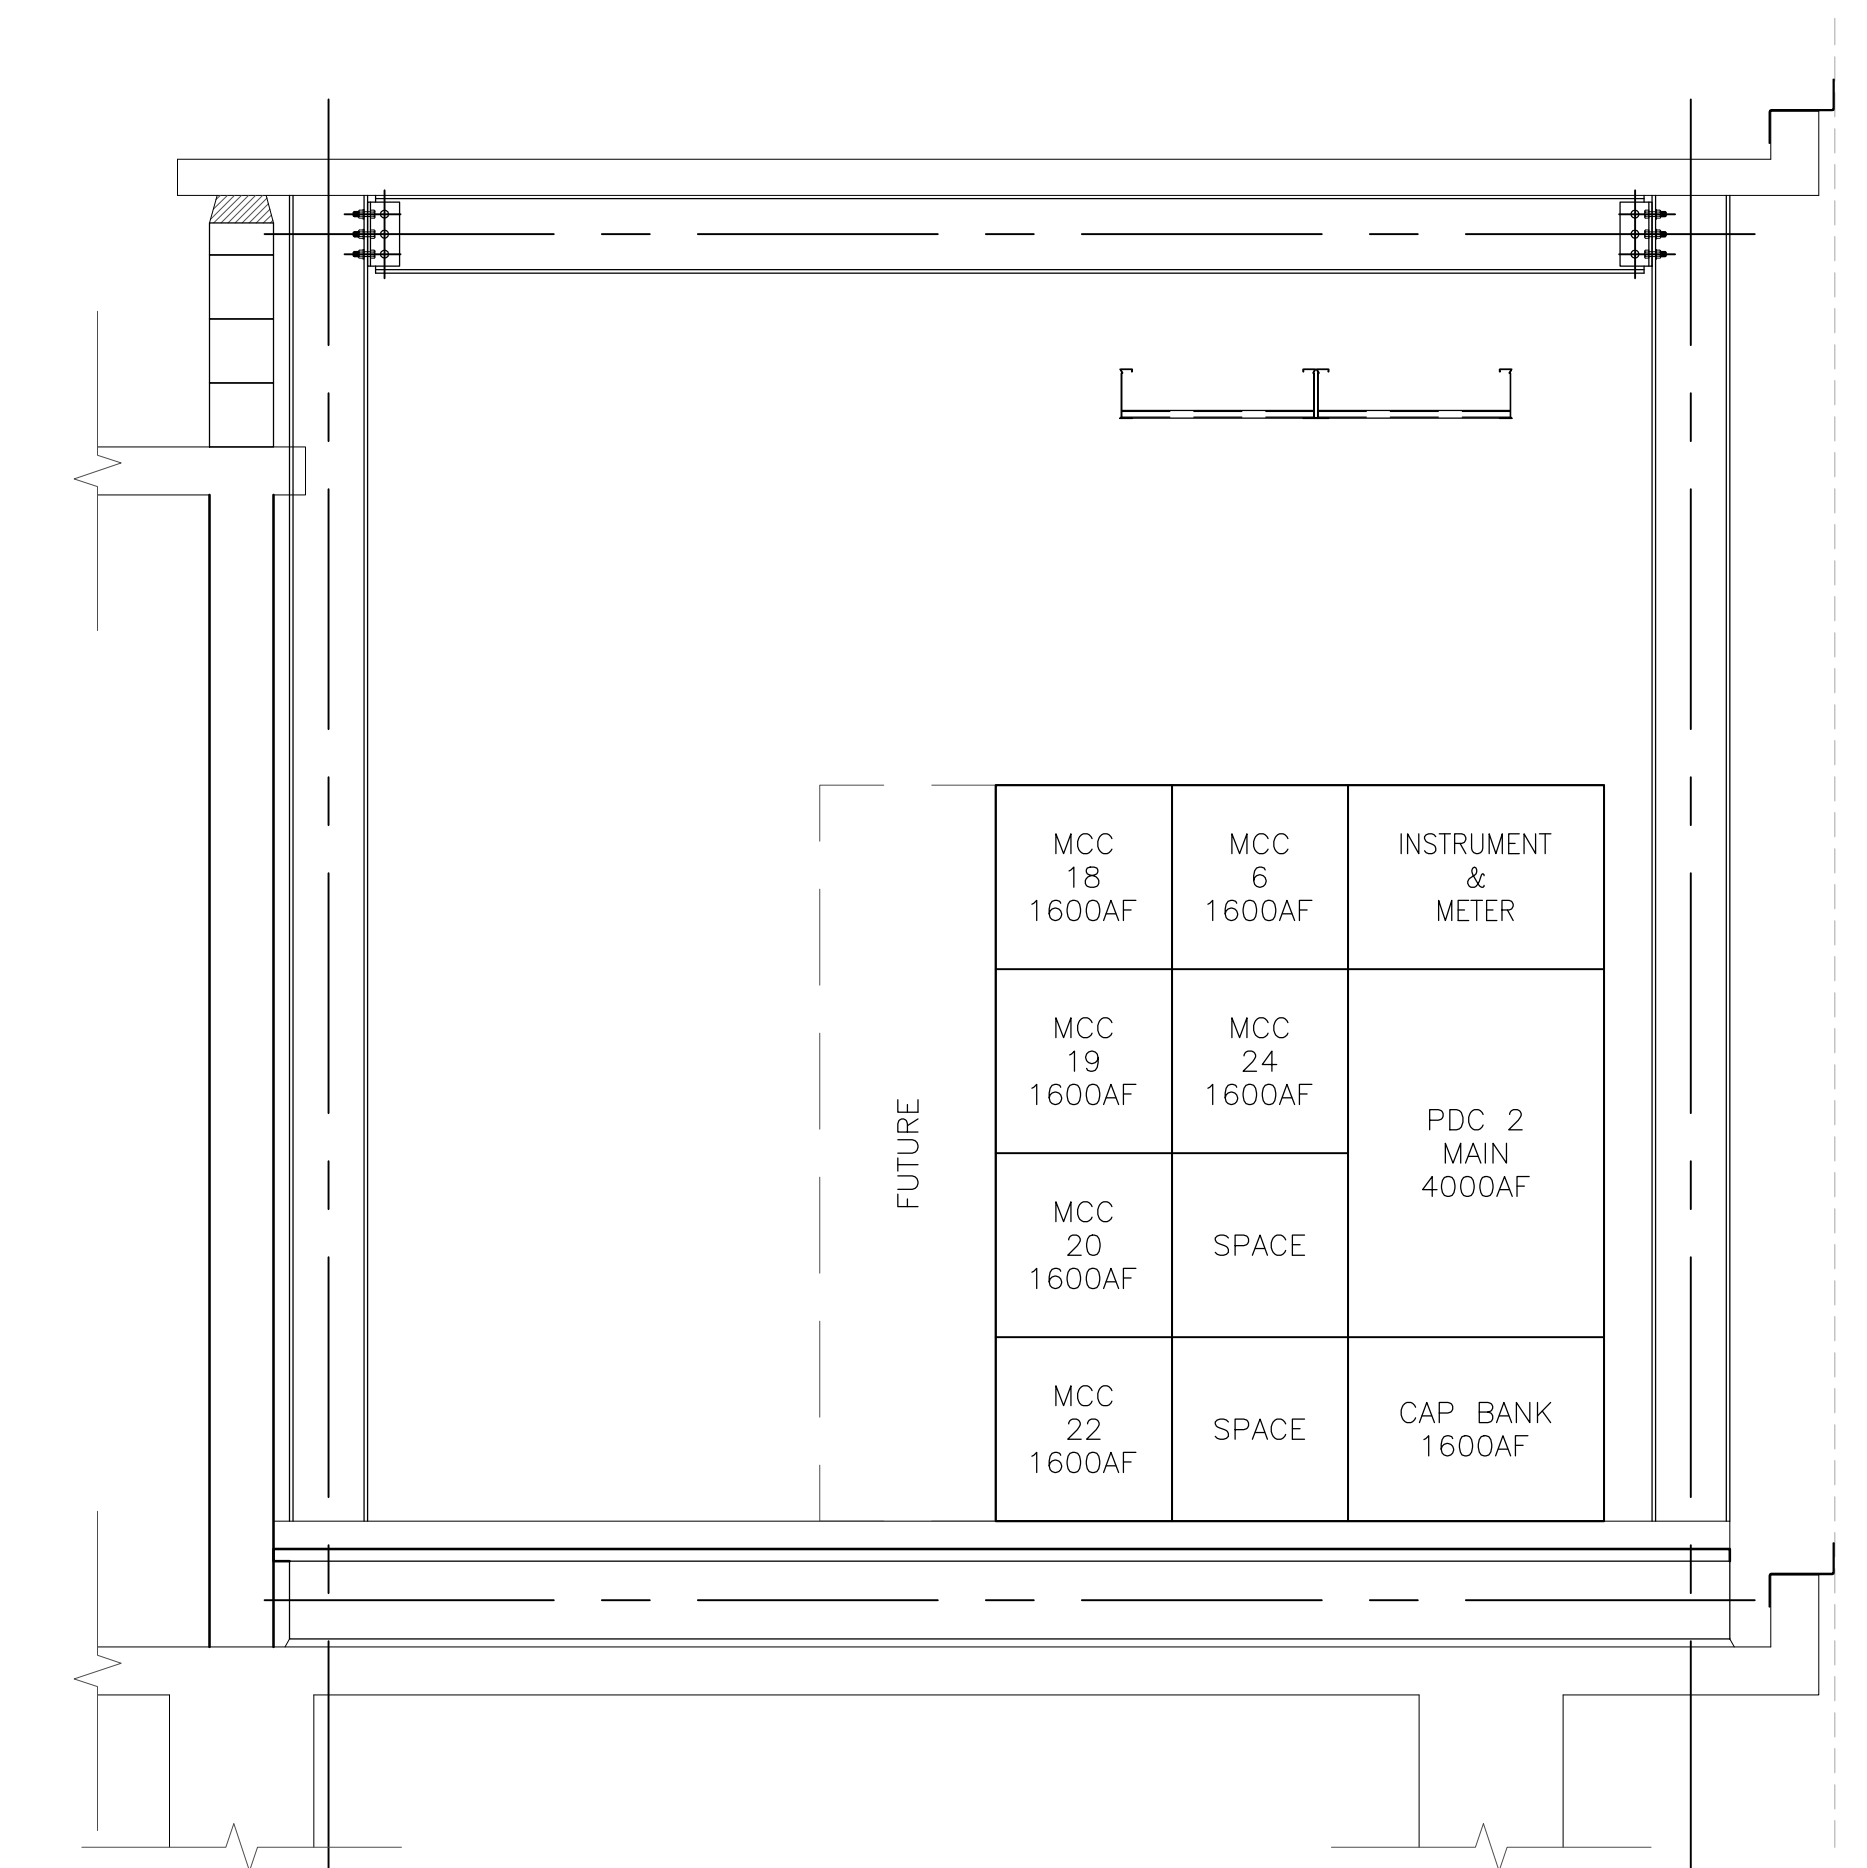

SECTION B
1/2"=1'-0"

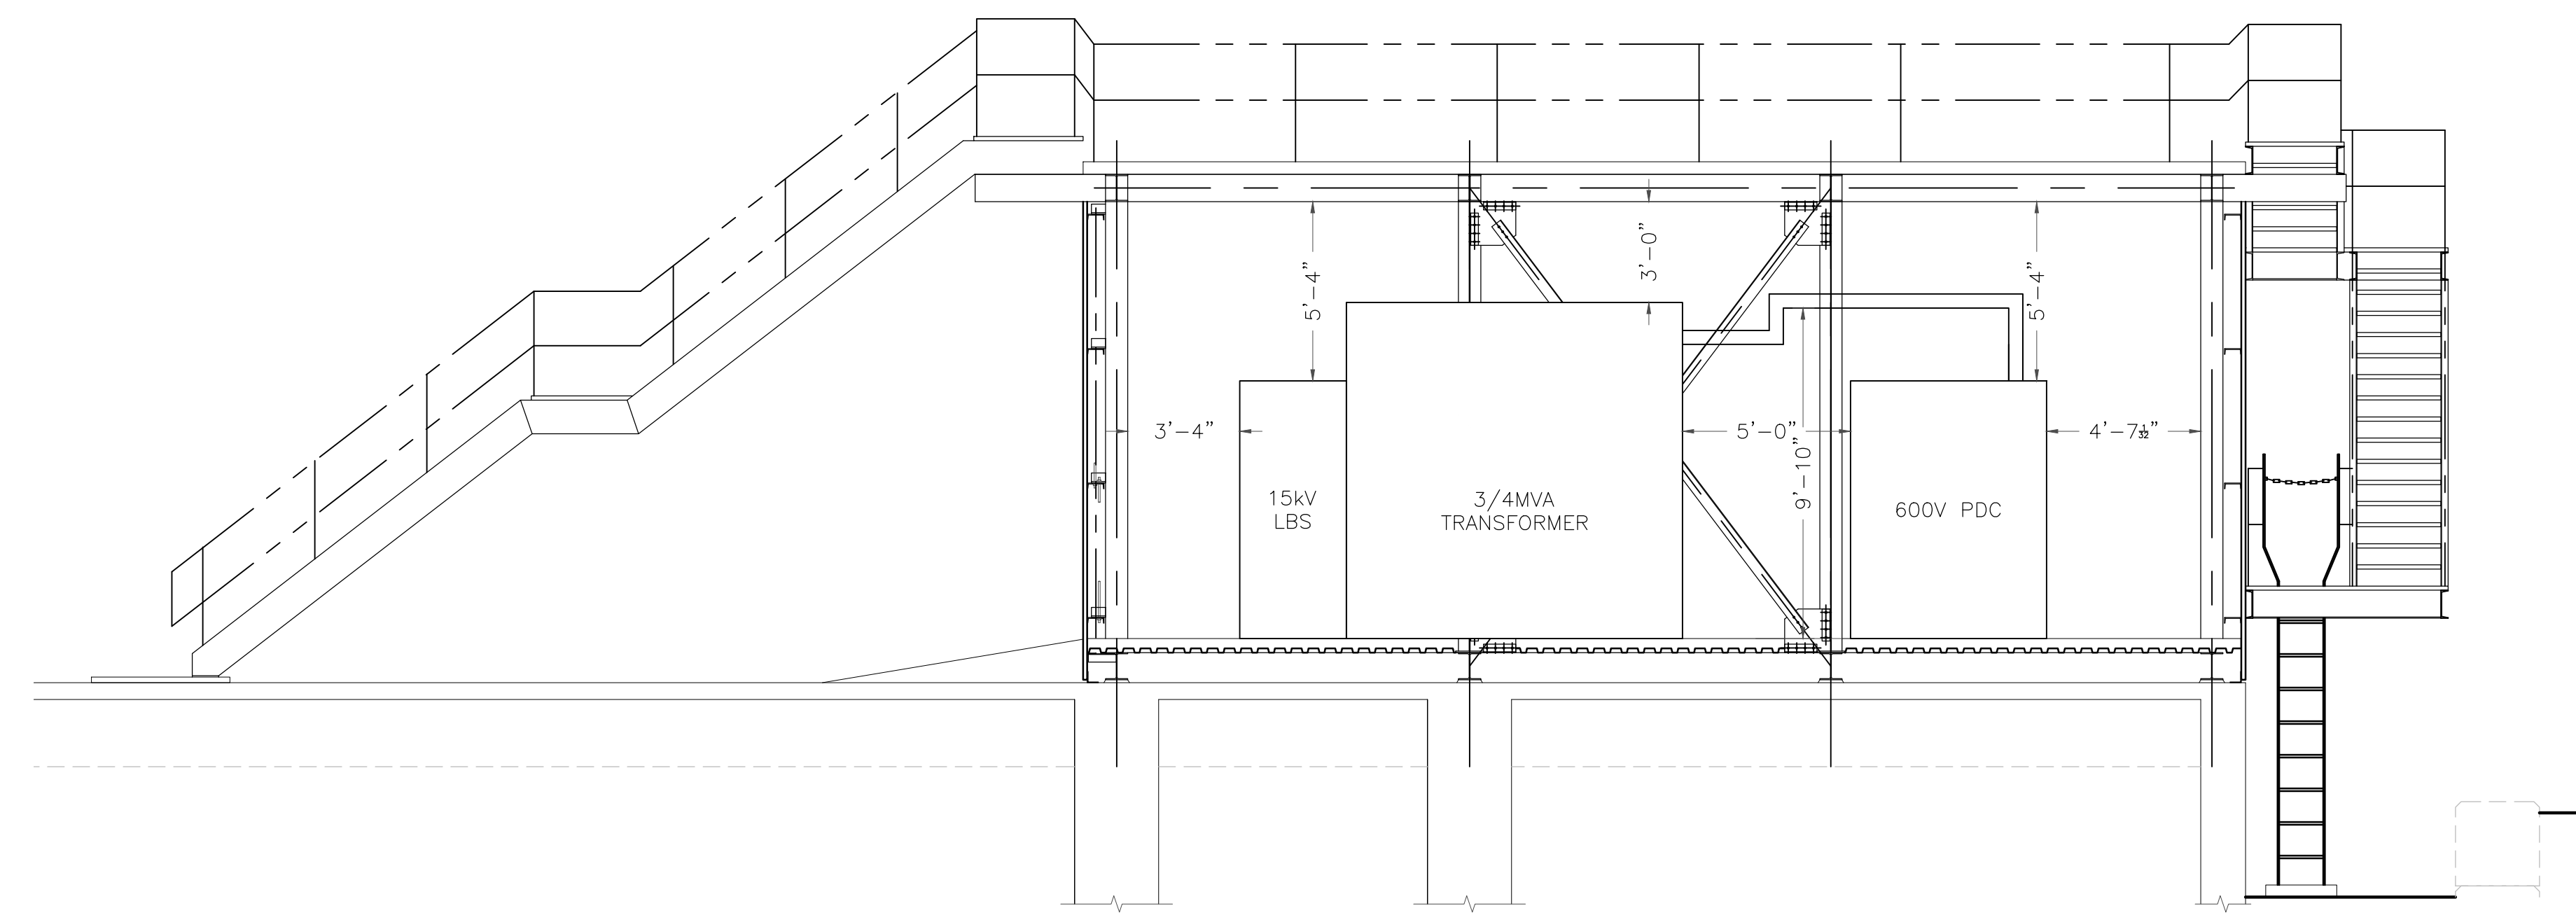

SECTION A
1/4"=1'-0"

PRELIMINARY
NOT FOR CONSTRUCTION

- NOTES:**
- ROOM TO BE 3hr FIRE RATED

- LEGEND:**
- | | |
|------|--------------------|
| P/S | PULL STATION |
| FE | FIRE EXTINGUISHER |
| EXIT | EXIT SIGN |
| PH | PANIC HARDWARE |
| HD | HEAT DETECTOR |
| SD | SMOKE DETECTOR |
| EL | EMERGENCY LIGHTING |
| STR | STROBE/SIREN |

LEX ENGINEERING LTD.
CONSULTING ENGINEERS
RICHMOND, BC CANADA

This drawing is the property of LEX Engineering Ltd. and its contents are secret and confidential to the client. Neither this drawing or any data or information shall be copied or reproduced without prior or written permission of LEX Engineering Ltd.

DATE ISSUED	APP.	REV.	DESCRIPTION	DWN.	APP.	DATE
		D	GENERAL REVISION	MV	NS	2016/09/27
		C	REVISED WALL, STAIRS AND LOAD BREAK SWITCH	BB	NS	2016/05/26
		B	GENERAL REVISION	BB	NS	2016/05/25
		A	PRELIMINARY	MV	NS	2016/03/21

DO NOT scale this drawing

DETAIL OR SECTION
DRAWING WHERE CALLED
DRAWING WHERE FOUND

PROJECT		NORTH VANCOUVER BC		DATE	APR. 04, 2014
TITLE		69kV SUBSTATION UNIT SUBSTATION #2 ELECTRICAL ROOM PLAN & LAYOUT		SCALE	1/4" = 1'-0"
DWG. No.		A1-15019-C611		TEMPLATE No.	
DRAWN		MV		APPROVED	PF