


PLAN VIEW
1/4" = 1'-0"

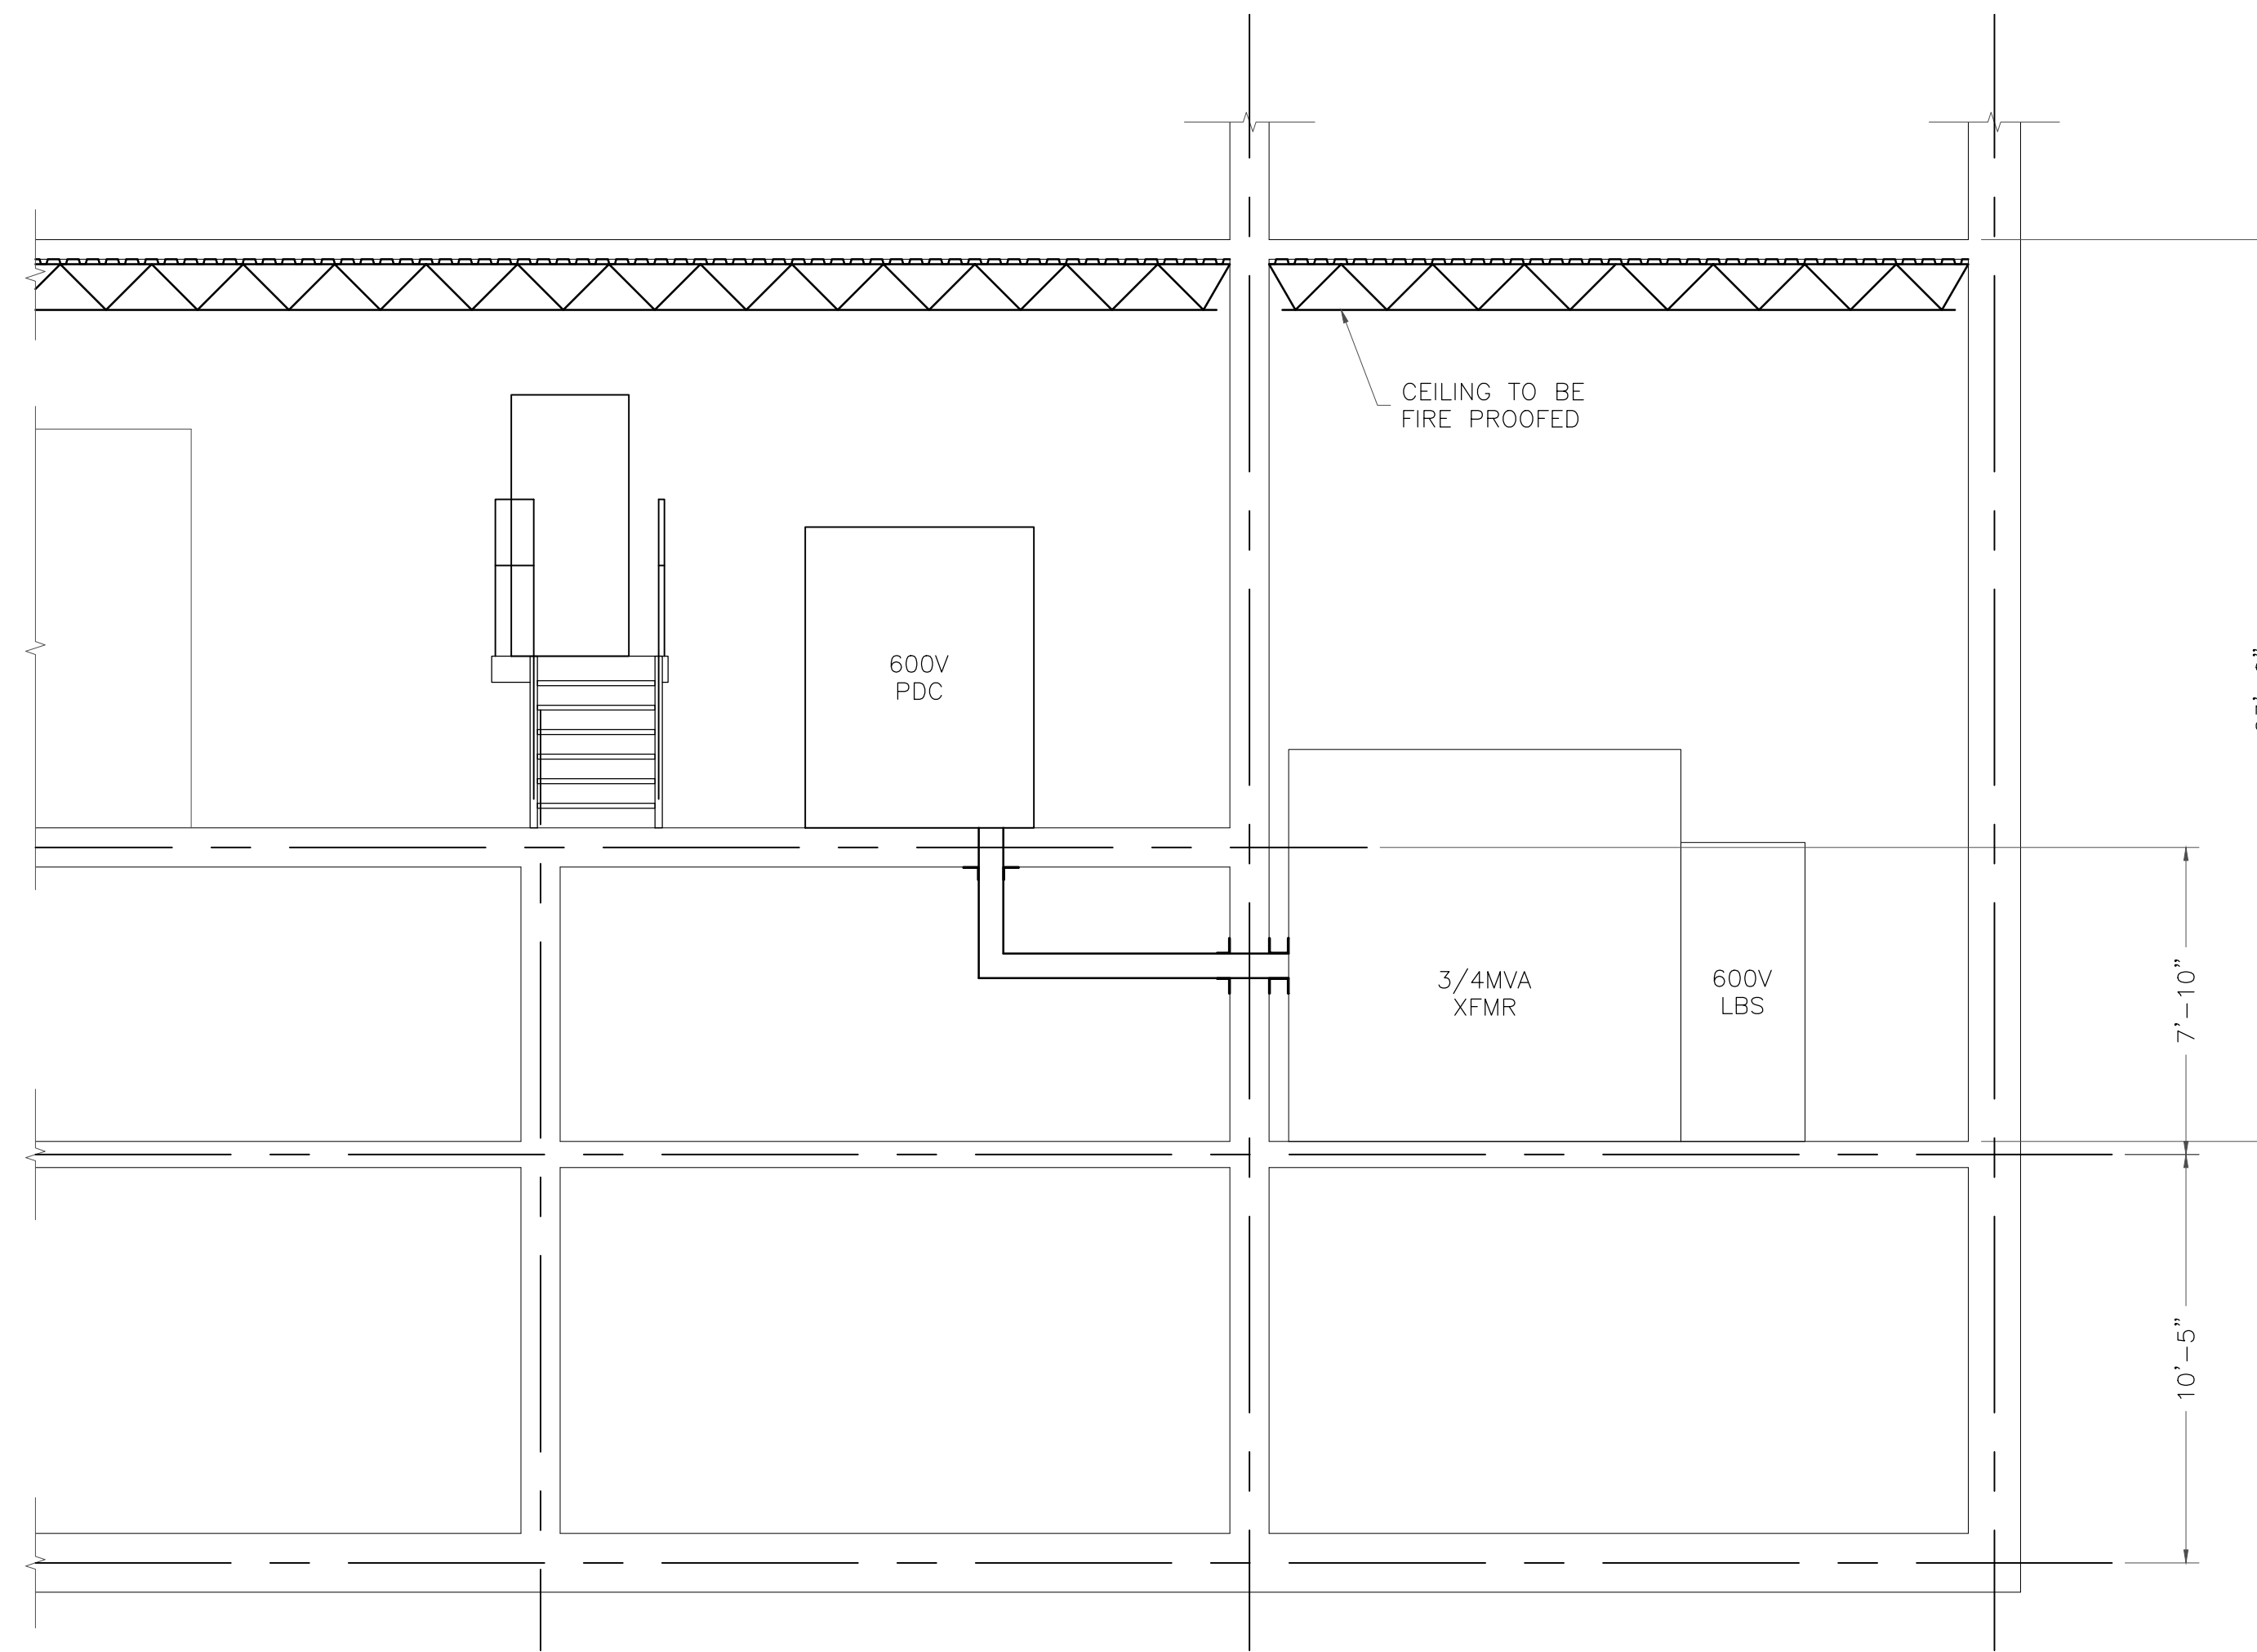

SECTION A
1/4" = 1'-0"

SPACE	MCC 2 1600AF	INSTRUMENT & METER		INSTRUMENT & METER	SPACE	SPACE
MCC 12B 1600AF	MCC 12C 1600AF	PDC 3 MAIN 4000AF	TIE BREAKER 4000AF	PDC 4 MAIN 4000AF	MCC 1 1600AF	SPACE
MCC 12A 1600AF	MCC 7 1600AF				MCC 3 1600AF	MCC 4 1600AF
MCC 8 1600AF	MCC 13 1600AF	CAP BANK 1600AF		CAP BANK 1600AF	MCC 5 1600AF	MCC 16 1600AF

SECTION B
1/2" = 1'-0"


PRELIMINARY
NOT FOR CONSTRUCTION

NOTES:

- 1.
- 2.

LEGEND:

- | | |
|------|--------------------|
| P/S | PULL STATION |
| FE | FIRE EXTINGUISHER |
| EXIT | EXIT SIGN |
| PH | PANIC HARDWARE |
| HD | HEAT DETECTOR |
| SD | SMOKE DETECTOR |
| EL | EMERGENCY LIGHTING |
| STR | STROBE/SIREN |

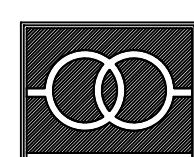


LEX ENGINEERING LTD.
CONSULTING ENGINEERS

RICHMOND, BC CANADA

This drawing is the property of LEX Engineering Ltd. and its contents are secret and confidential to the client. Neither this drawing or any data or information shall be copied or reproduced without prior or written permission of LEX Engineering Ltd.

DATE ISSUED	APP.	REV.	DESCRIPTION	DWN.	APP.	DATE
		D	GENERAL REVISION	MV	NS	2016/09/27
		C	REVISED PDC-4/PDC-3	BB	NS	2016/05/26
		B	GENERAL REVISION	BB	NS	2016/05/25
		A	PRELIMINARY	MV	NS	2016/03/21

DO NOT<scale this drawing>

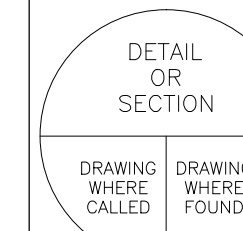

SEAL



PROJECT	NORTH VANCOUVER BC	DATE	APR. 04, 2014
TITLE	69kV SUBSTATION UNIT SUBSTATION #3 & #4 PDC & TRANSFORMER ROOM PLAN & LAYOUT	SCALE	1/4" = 1'-0"
DWG. No.	A1-15019-C612	TEMPLATE No.	
		DRAWN	MV
		APPROVED	PF